


E#52

E#54

E#48

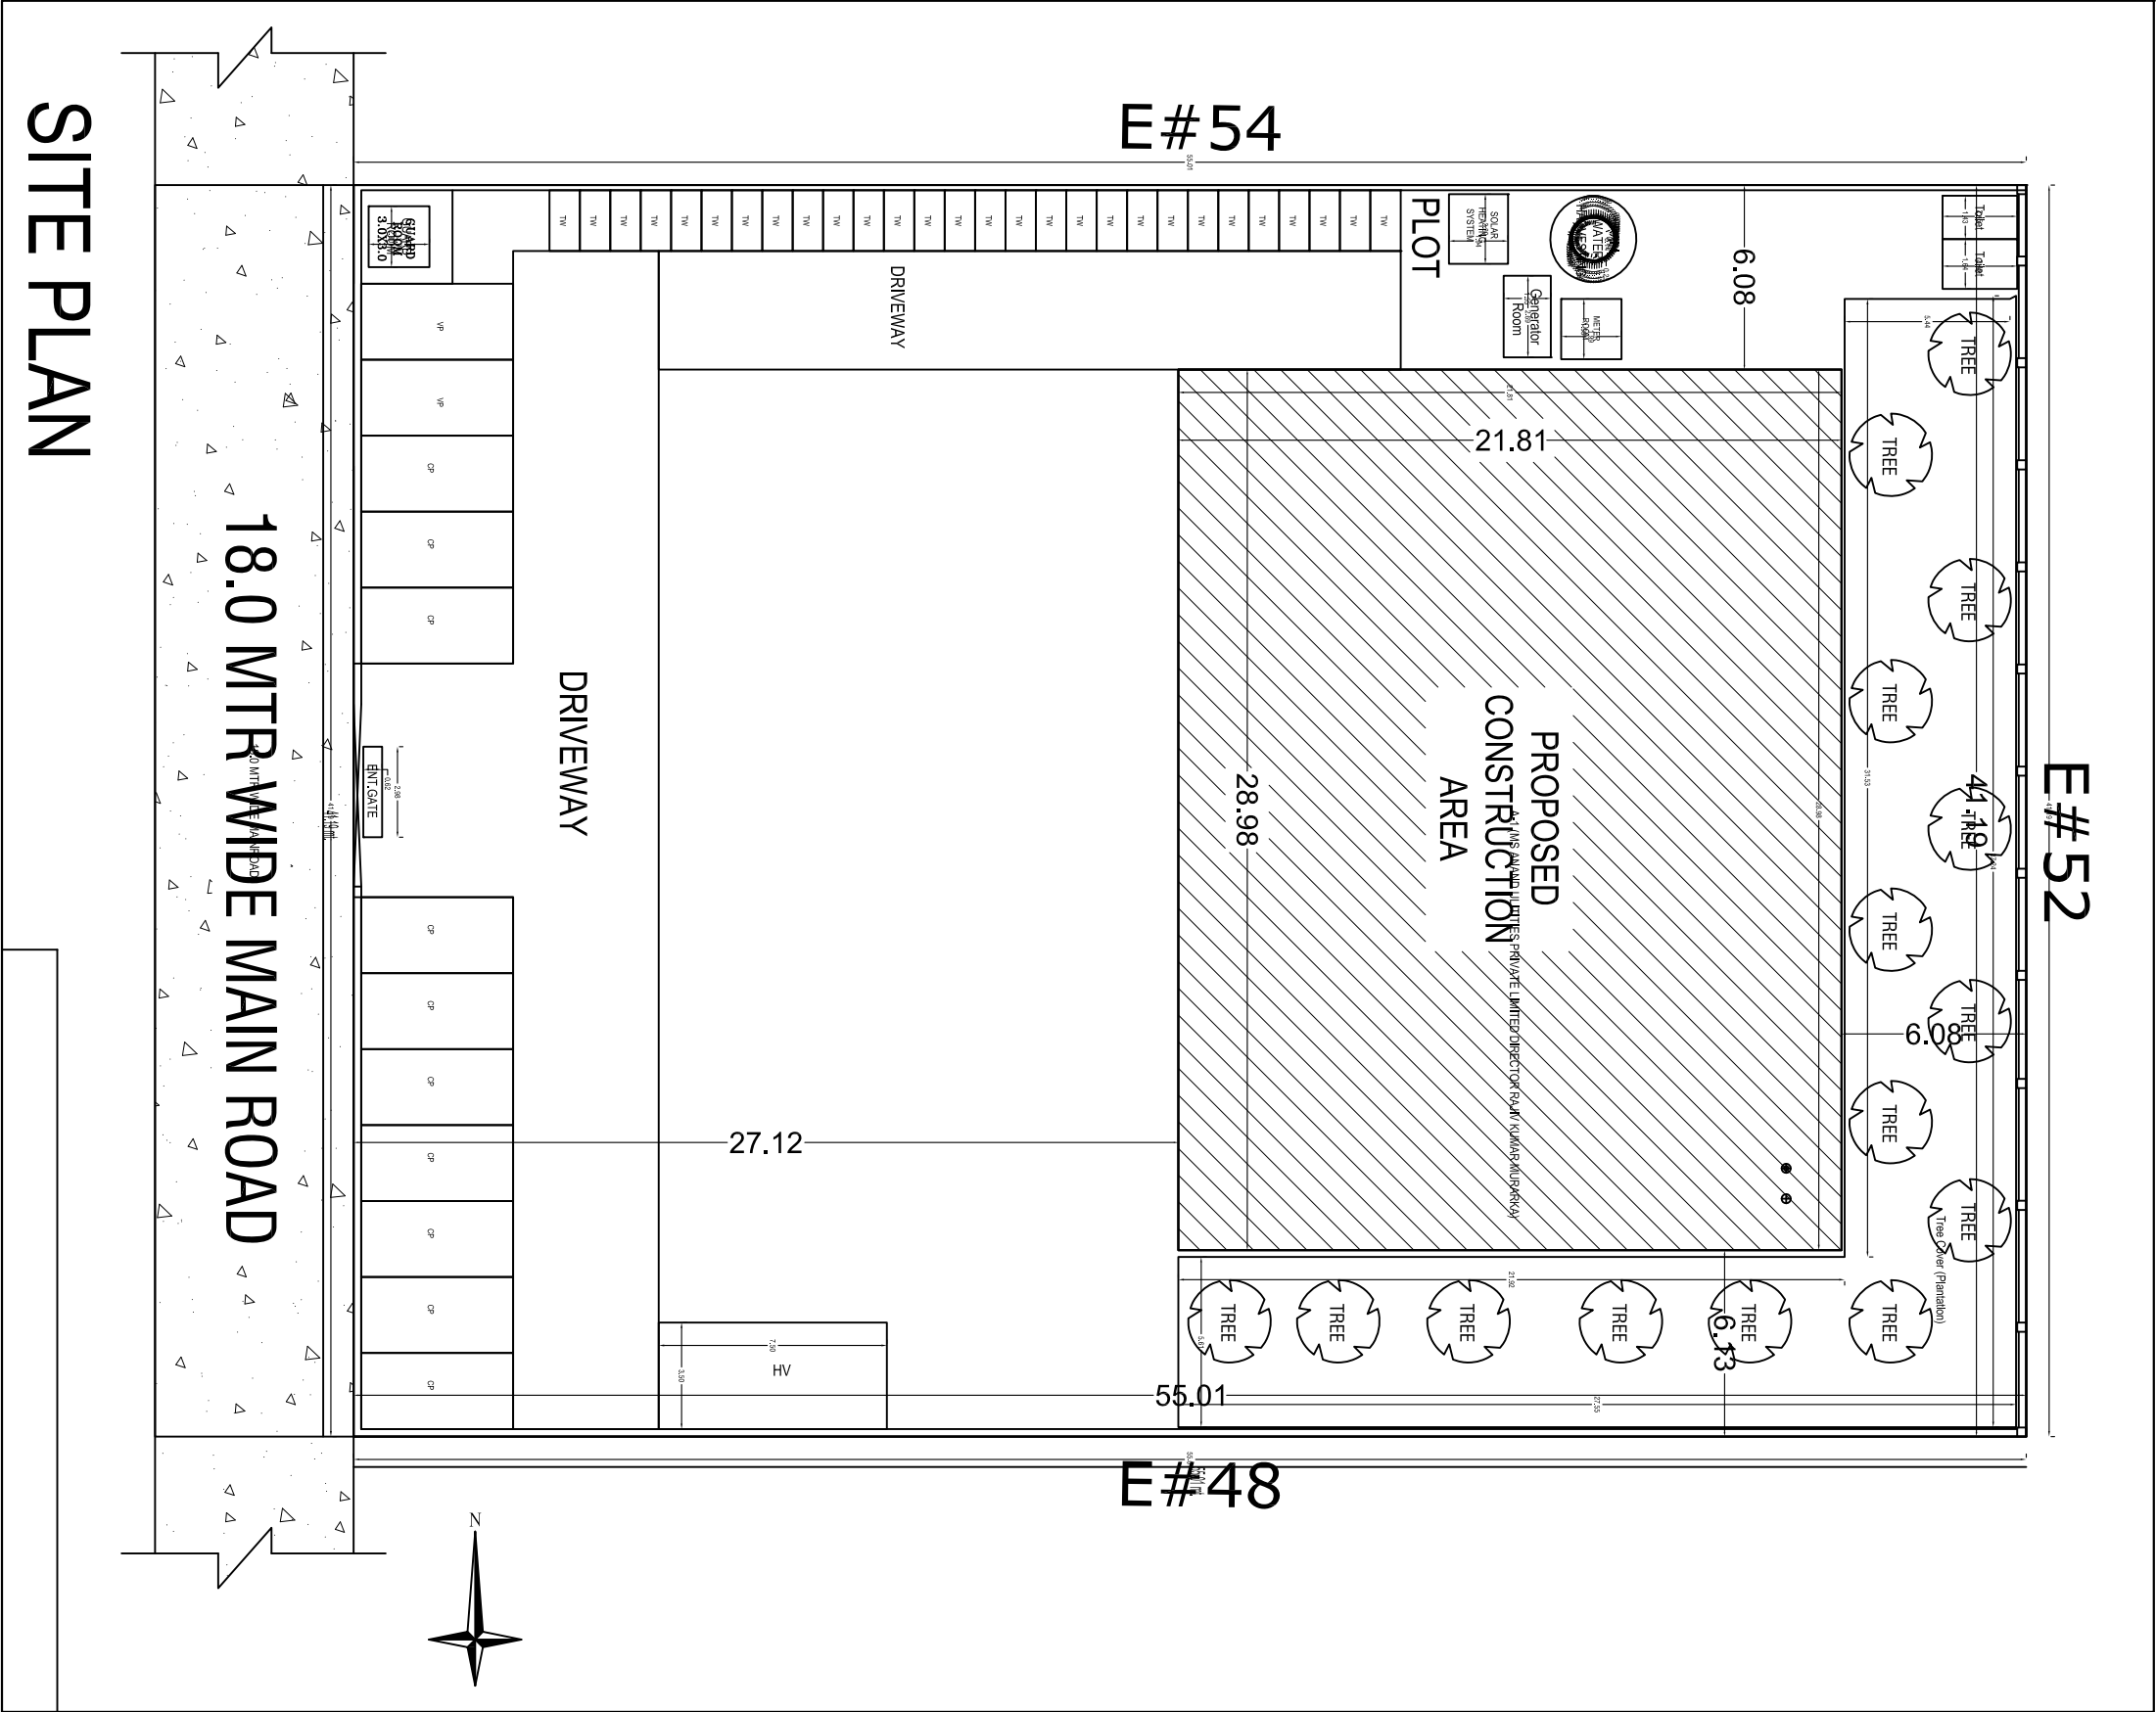

SITE PLAN