


STP, SOLID WASTE & PLUMBING (SEWAGE) PLAN

(DUAL PLUMBING)

*** NOTE :-**

TREATED WATER WILL BE REUSED FOR TOILET FLUSHING WATER GREEN BELT AND LANDSCAPE AREA.

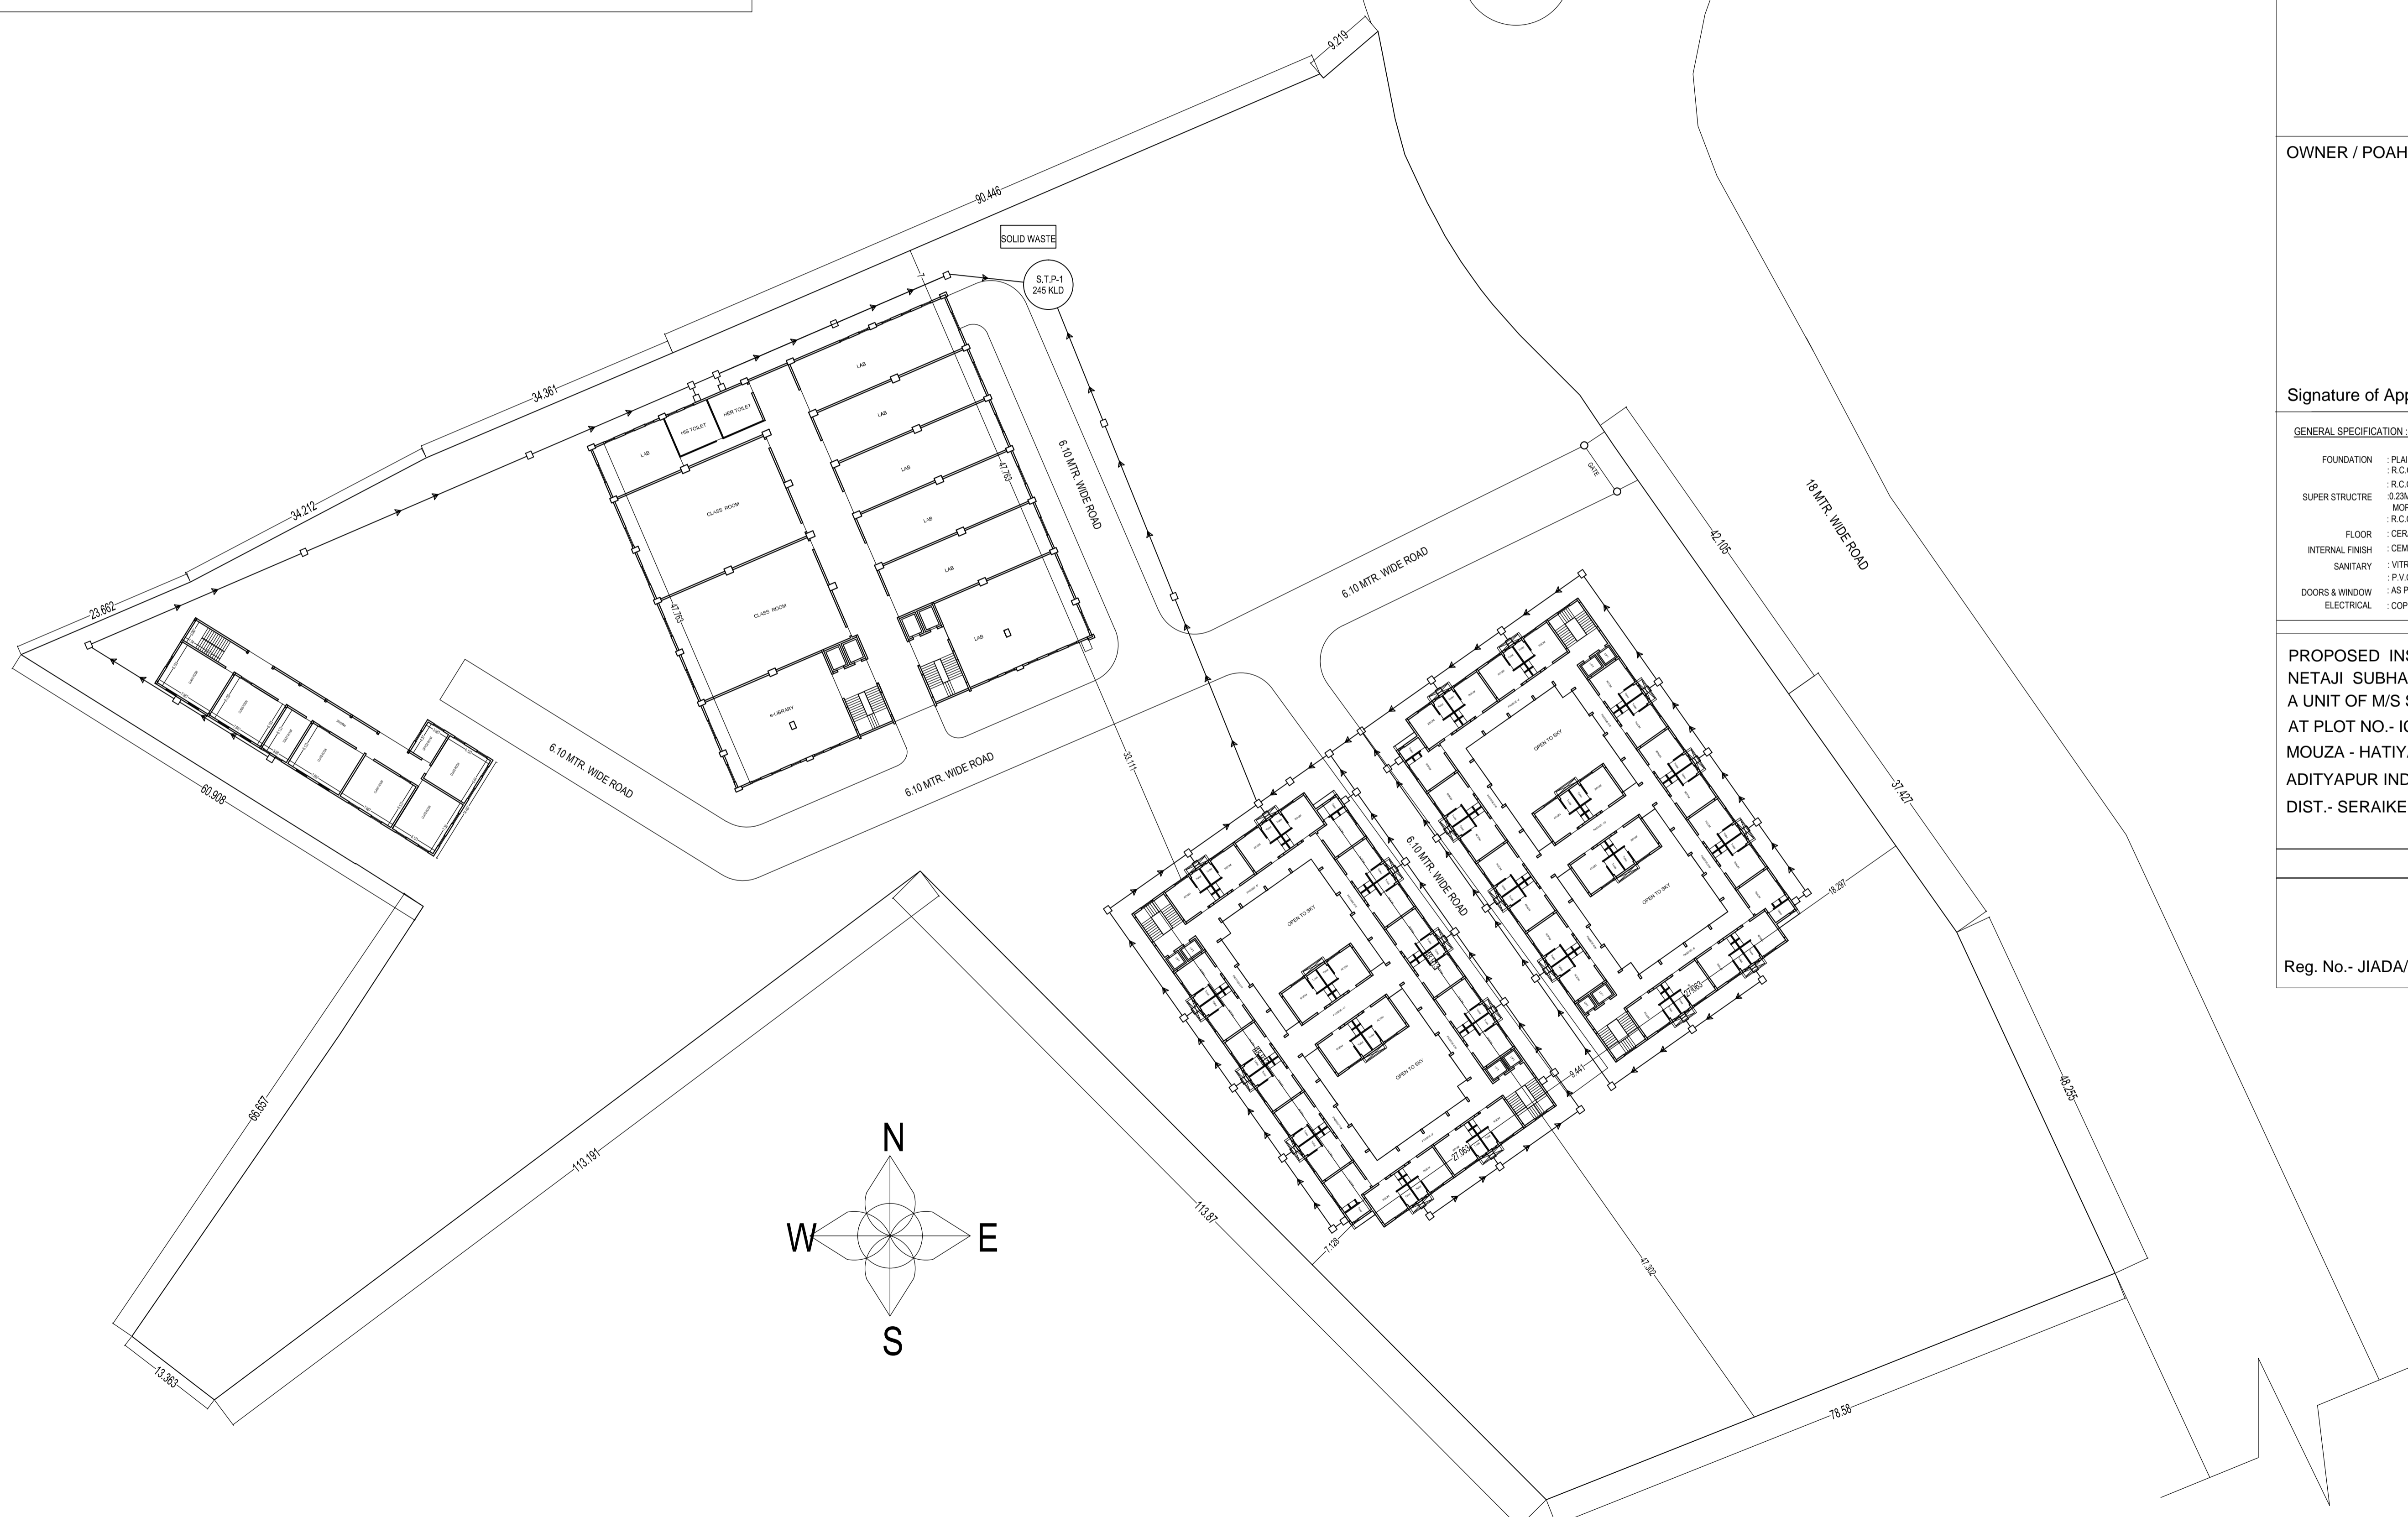

NOTE:
 1. FOUNDATION & R.C.C. AS PER STRUCTURAL ENGG. SPECIFICATION
 2. ALL EXISTING STRUCTURE TO BE DEMOLISHED
 3. ALL DIMENSIONS IN MTRS.
 4. DRAWING NOT TO BE MEASURED.

OWNER / POAH

Signature of Applicant:-

GENERAL SPECIFICATION :-

FOUNDATION : PLAIN CEMENT CONCRETE AS PER DESIGN
 : R.C.C. COLUMN FOOTING & COLUMN AS PER STRUCTURAL DESIGN.
 SUPER STRUCTURE : R.C.C. COLUMN & BEAM AS PER STR. DESIGN
 : 0.23M THK. EXT. WALL & 0.125M THK. PARTITION WALL IN CEMENT MORTAR.
 : R.C.C. ROOF SLAB AS PER STRUCTURAL DESIGN.
 FLOOR : CERAMIC TILES FLOOR AND DADO.
 INTERNAL FINISH : CEMENT PLASTER WITH P.O.P & O.B.D.
 SANITARY : VITROUS CHINA CLAY SANITARY WARE. G.I. PIPE WATER SUPPLY.
 : P.V.C PIPE FOR SEWAGE DISPOSAL.
 DOORS & WINDOW : AS PER SCHEDULE.
 ELECTRICAL : COPPER WIRE WITH P.V.C. CONDUIT.

PROPOSED INSTITUTIONAL BUILDING PLAN OF
 NETAJI SUBHAS MEDICAL COLLEGE AND HOSPITAL
 A UNIT OF M/S SITWANTO DEVI MAHILA KALYAN SANSTHAN
 AT PLOT NO.- IC- 4
 MOUZA - HATIYADIH AND BHATIA, NEAR PHASE -7,
 ADITYAPUR INDUSTRIAL AREA,
 DIST.- SERAIKELA - KHARSAWAN (JHARKHAND)

SHEET No- 03 / 06

L.K. SUMAN
 Office : 1, Second Floor
 Basanti Talkies Complex,
 Sakchi, Jamshedpur

Reg. No.- JIADA/ENG/0014/2021