

28

RANCHI INDUSTRIAL AREA DEVELOPMENT AUTHORITY,
RIADA BHAWAN", NAMKUM INDUSTRIAL AREA, LOWADIH, RANCHI.

No. 646

Dated. 10-9-14

Possession of Land Industrial Plot No.31 & 134 measuring area 2.33 Acres. Allotted to M/S.PREMSONS MOTOR UDYOG (P) LTD., vide RIADA order contained with Memo No.598 dated 28.08.2014 in the TUPUDANA INDUSTRIAL AREA, RANCHI have been handed over to M/S.PREMSONS MOTOR UDYOG (P) LTD., on 10.09.2014... as per plan enclosed.

Certified that the vacant possession has been taken free from any encroachment.
PREMSONS MOTOR UDYOG PVT. LTD.

Lami Lodars.

Director
Taken over by

Handed Over by

Ravi
Surveyor


M. 10.9.14
I.E.O.

B. Singh
10.9.14
Development Officer.


Memo No. 646/RIADA, Dated 10-9-14

Copy forwarded to I.E.O./Surveyor, RIADA, Ranchi for information.



B. Singh
10.9.14
Development Officer.
RIADA, Ranchi.

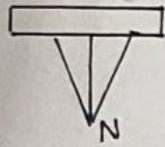

PLAN SHOWING THE LAND ALLOTTED TO M/s PREMSONS MOTOR UDYOG (P) LTD.
 IN THE INDUSTRIAL AREA TUPUDANA, RANCHI. ALLOTTED INDL. PLOT No. 31 & 134
 AREA MEASURING 2.33 ACRES VIDE RIADA ORDER No. 598 DATED: 28.8.2014.

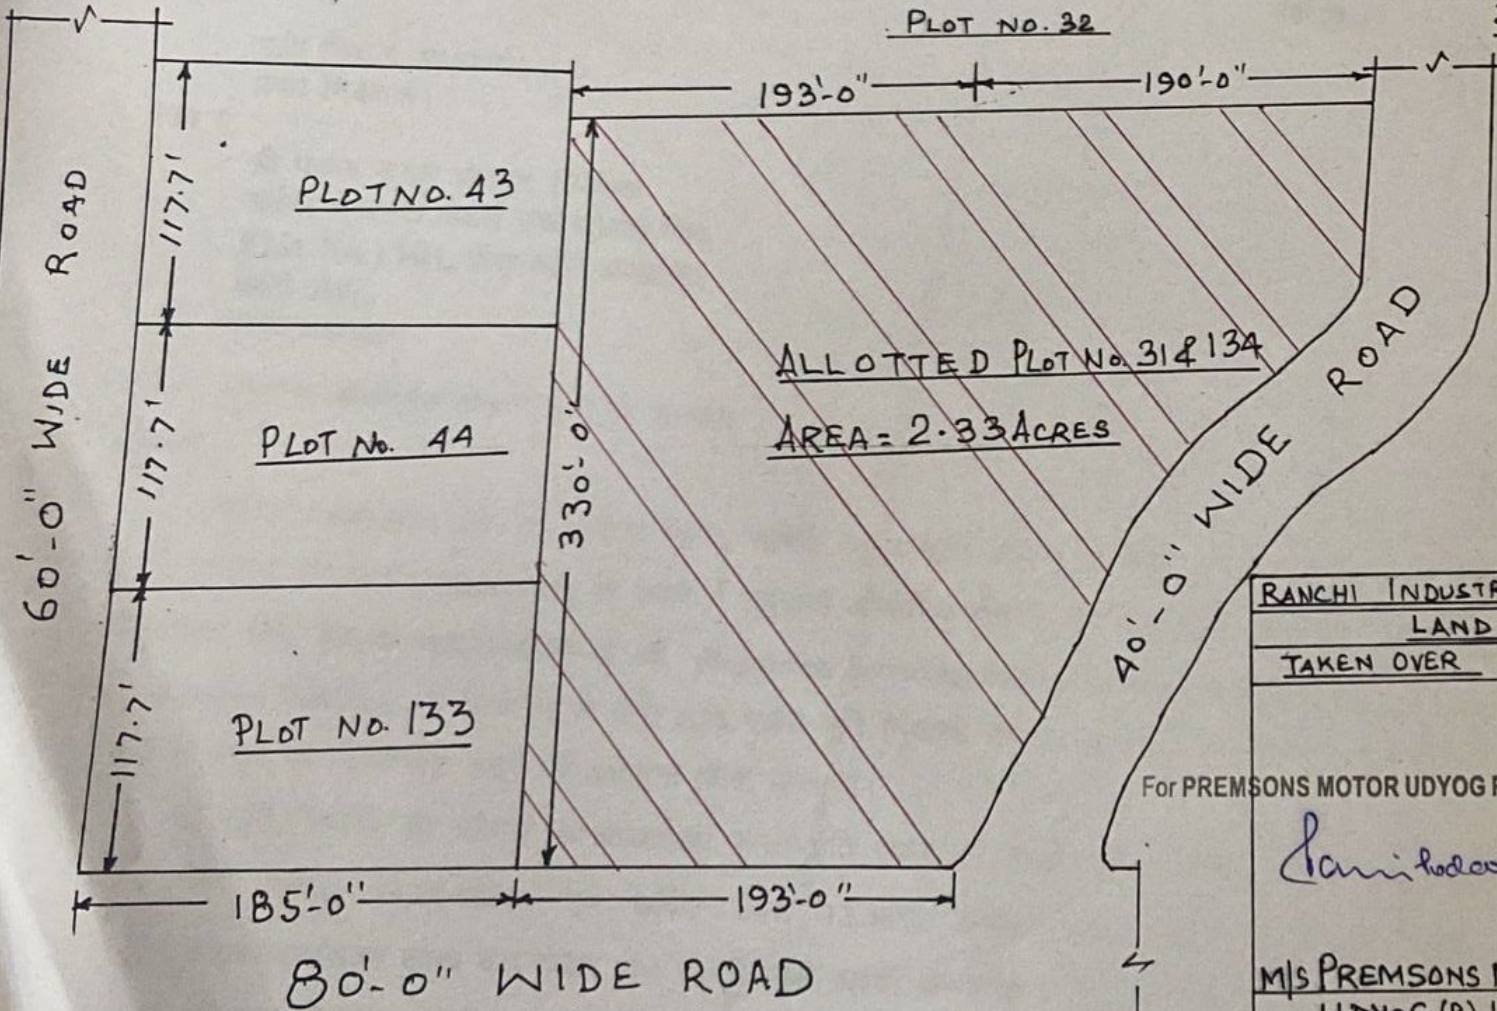

REFERENCE

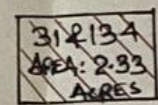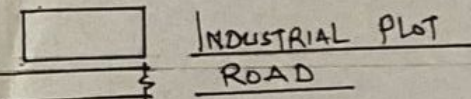

ALLOTTED INDL. PLOT No. & AREA.

SCALE: 1" = 82 1/2'-0"

RANCHI INDUSTRIAL AREA DEVELOPMENT AUTHORITY		
LAND POSSESSION MAP		
TAKEN OVER	HANDLED OVER	
For PREMSONS MOTOR UDYOG PVT. LTD. <i>[Signature]</i> Director	<i>[Signature]</i> 10/9/14 I.E.O. R.I.A.D.A.	<i>[Signature]</i> 10/9/14 DEVELOPMENT OFFICER R.I.A.D.A.
SURVEYOR: <i>[Signature]</i>		