



**TYP. COL. FOOTING DETAIL.  
WITH TOP JALI**

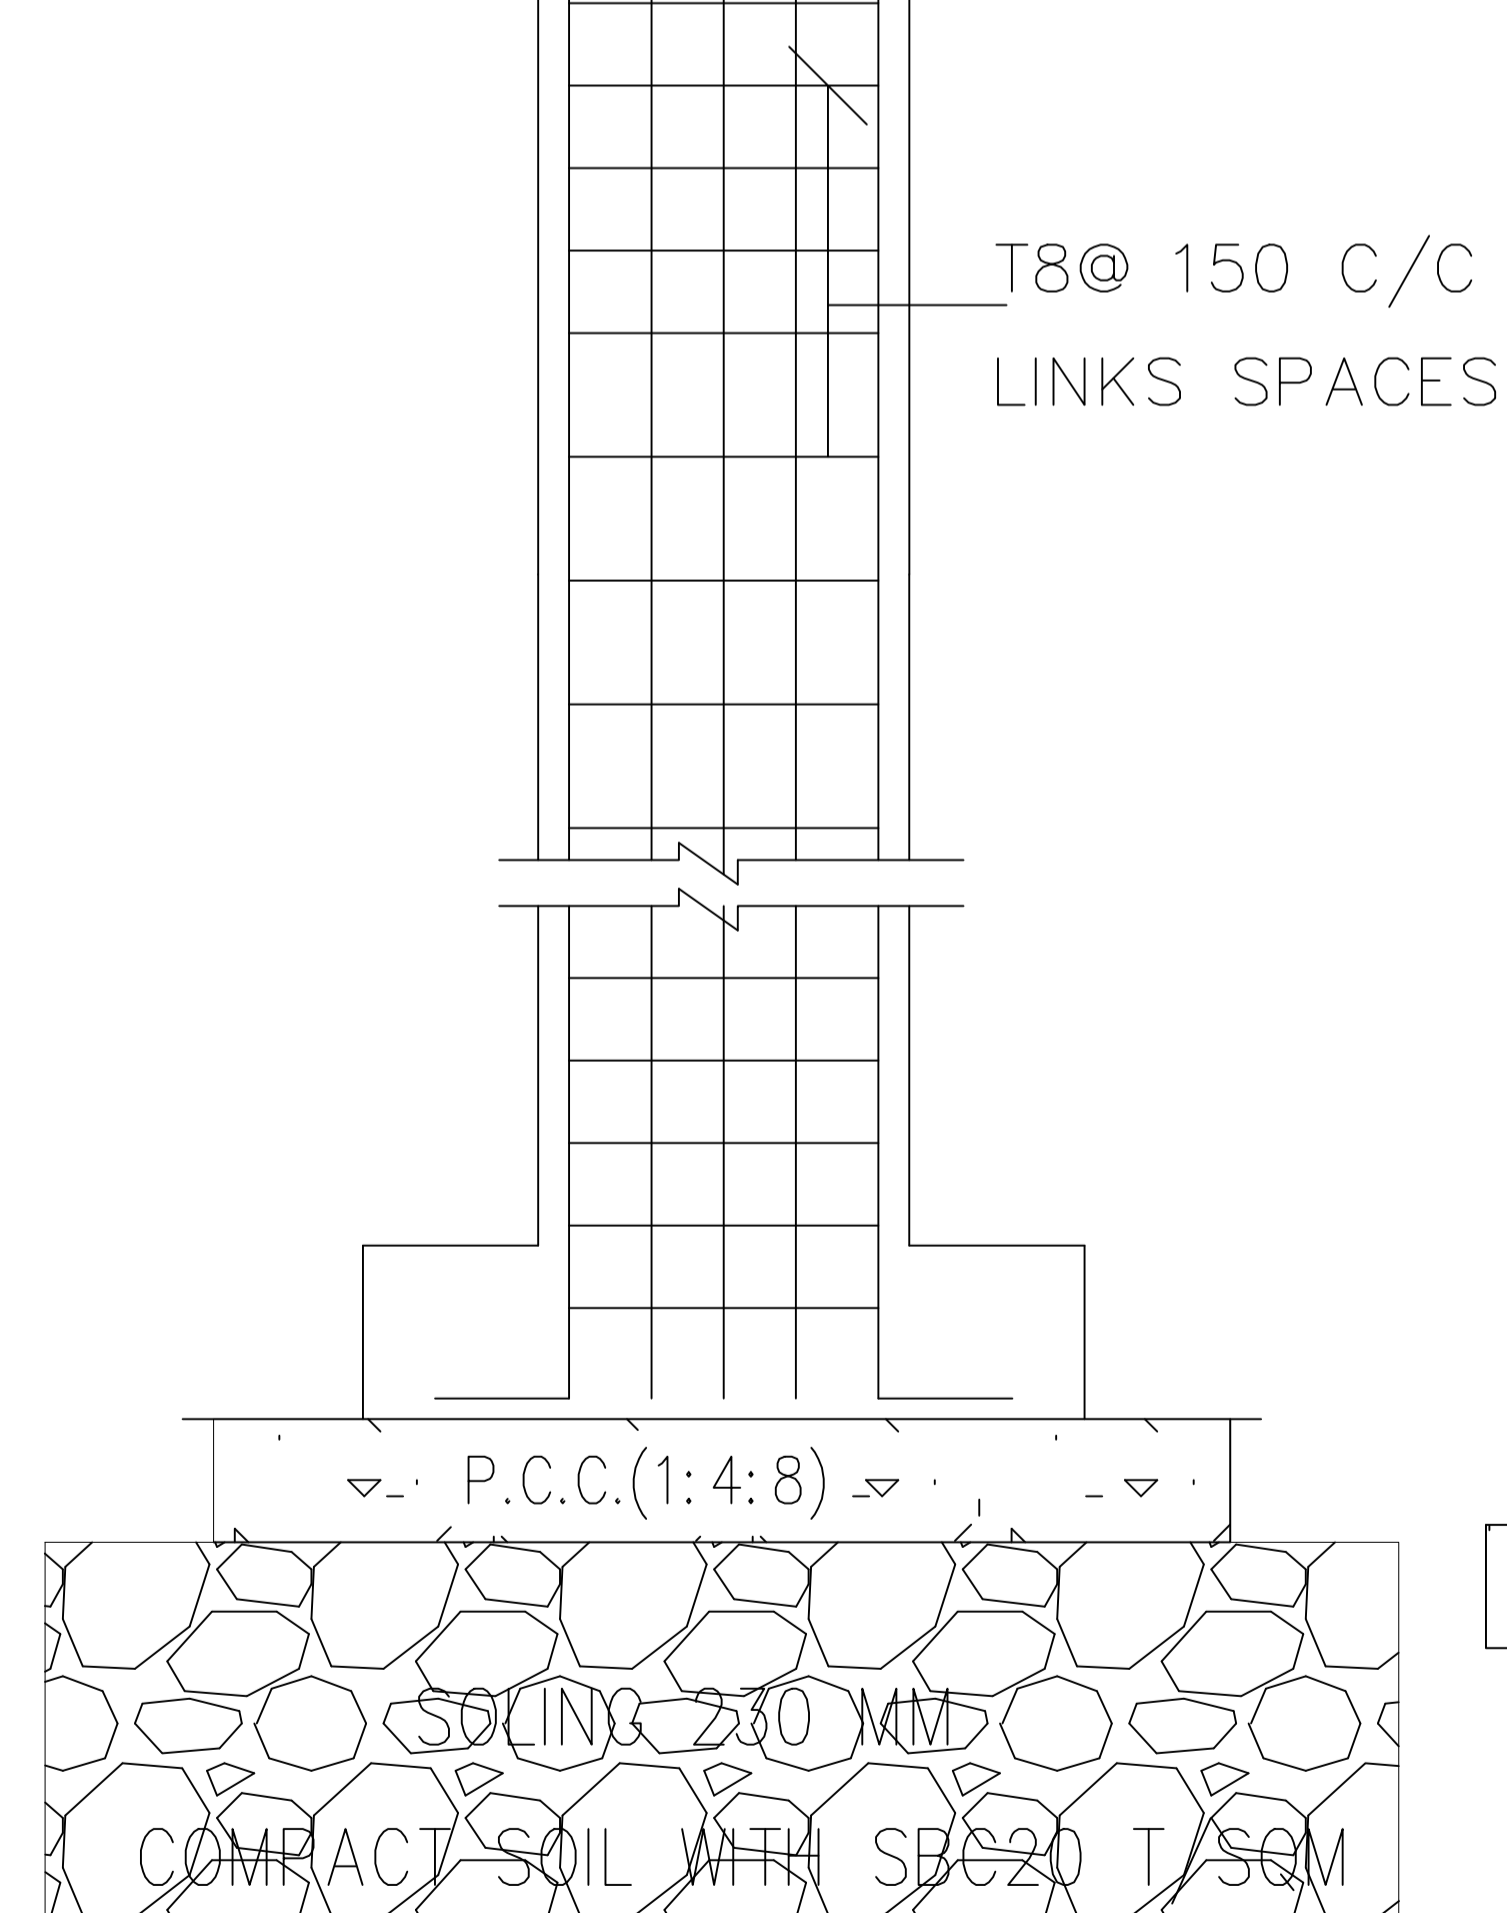

**TYP. COLUMN LINKS DETAILS**

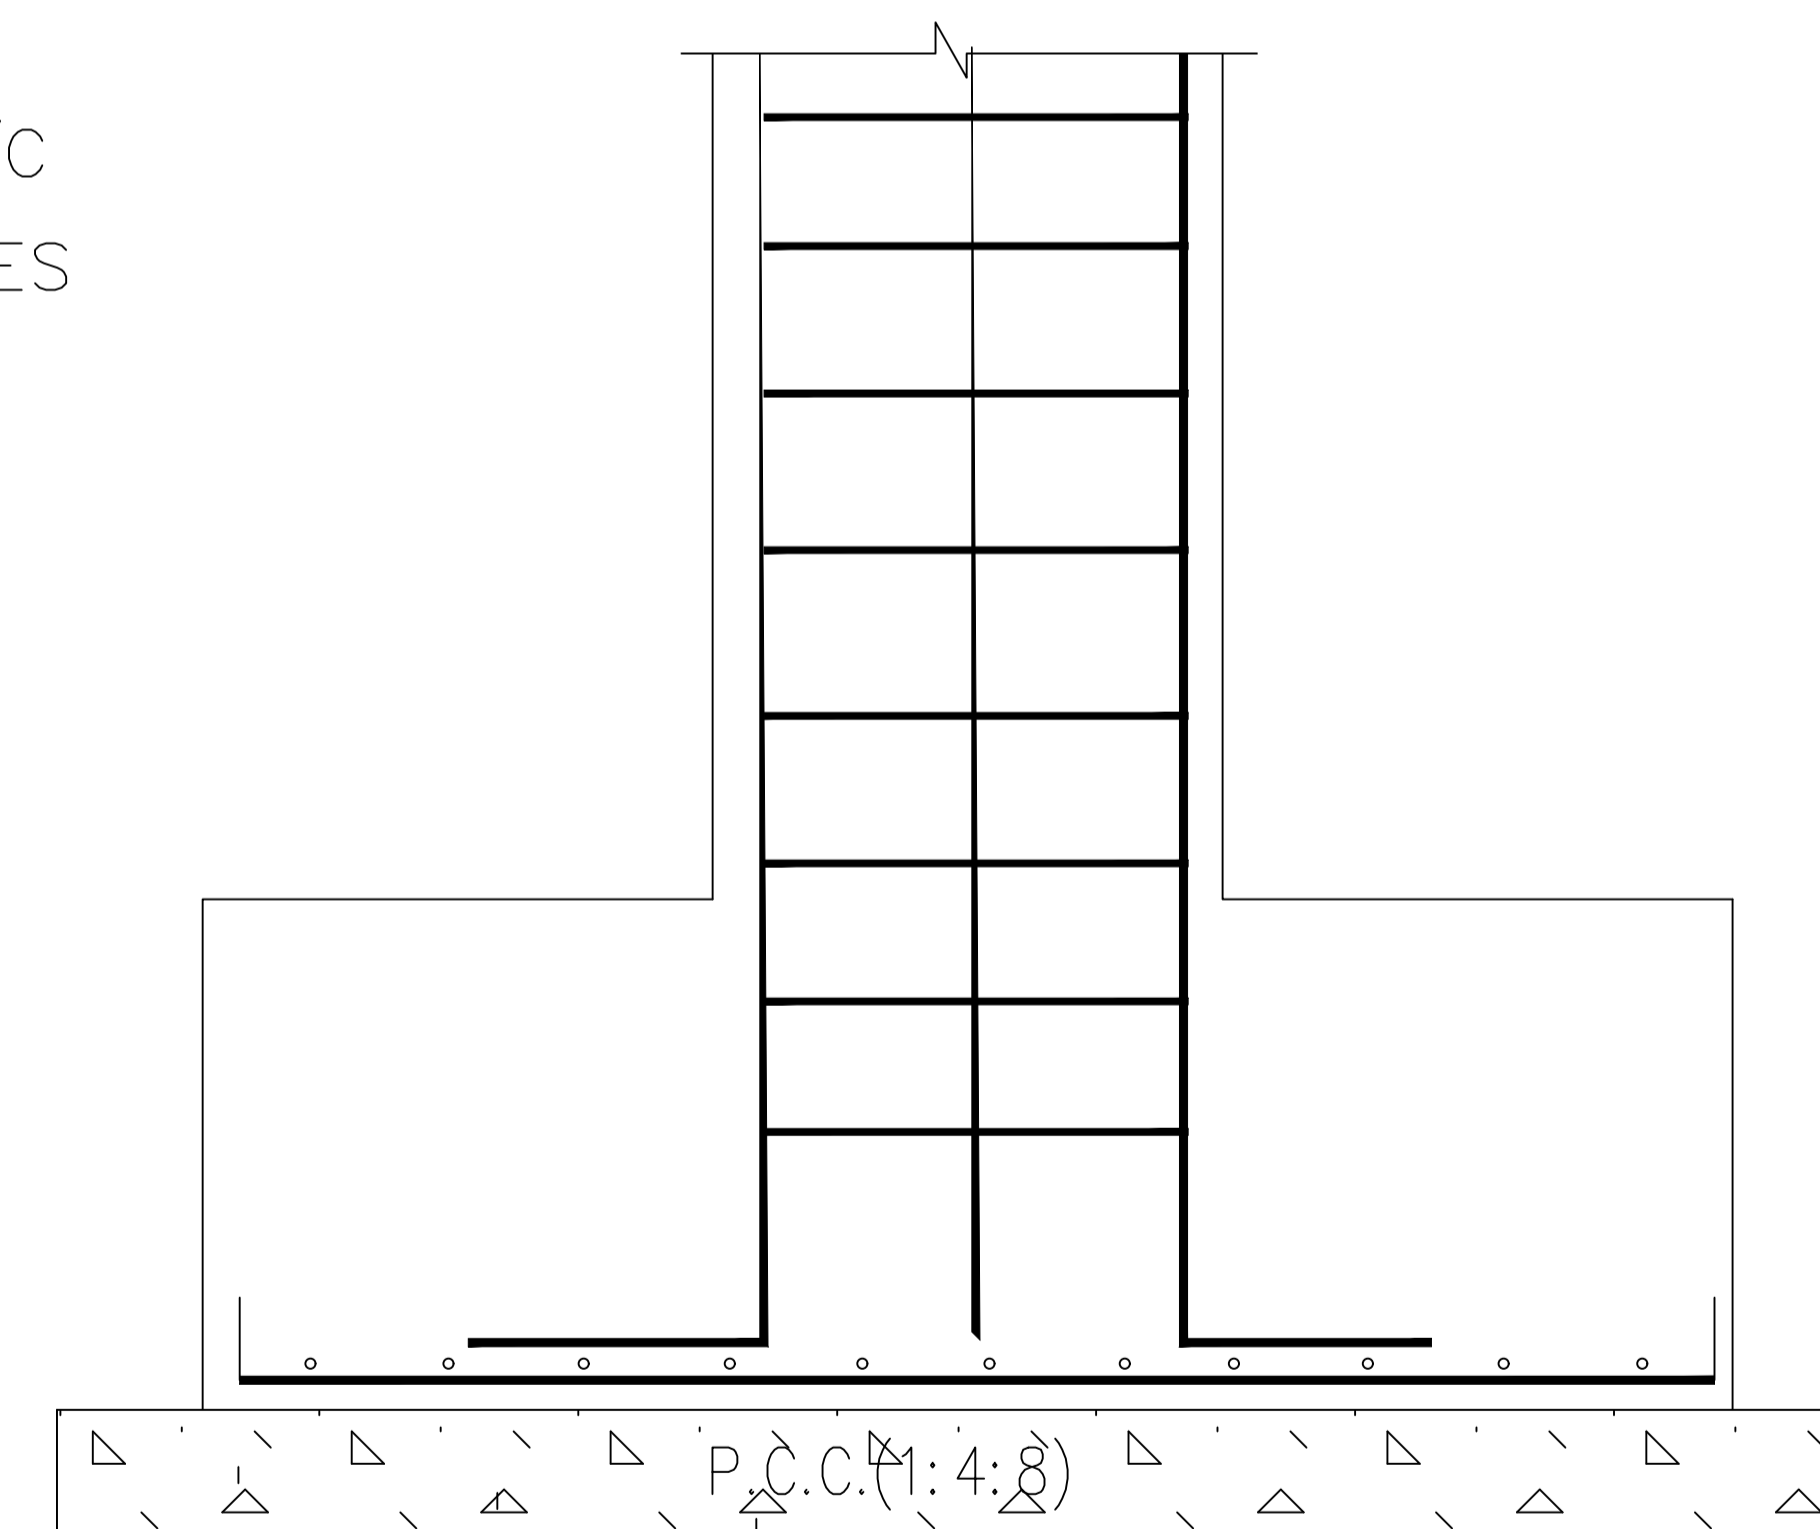

**TYP. COL. FOOTING DETAIL.  
WITHOUT TOP JALI**