


SITE PLAN

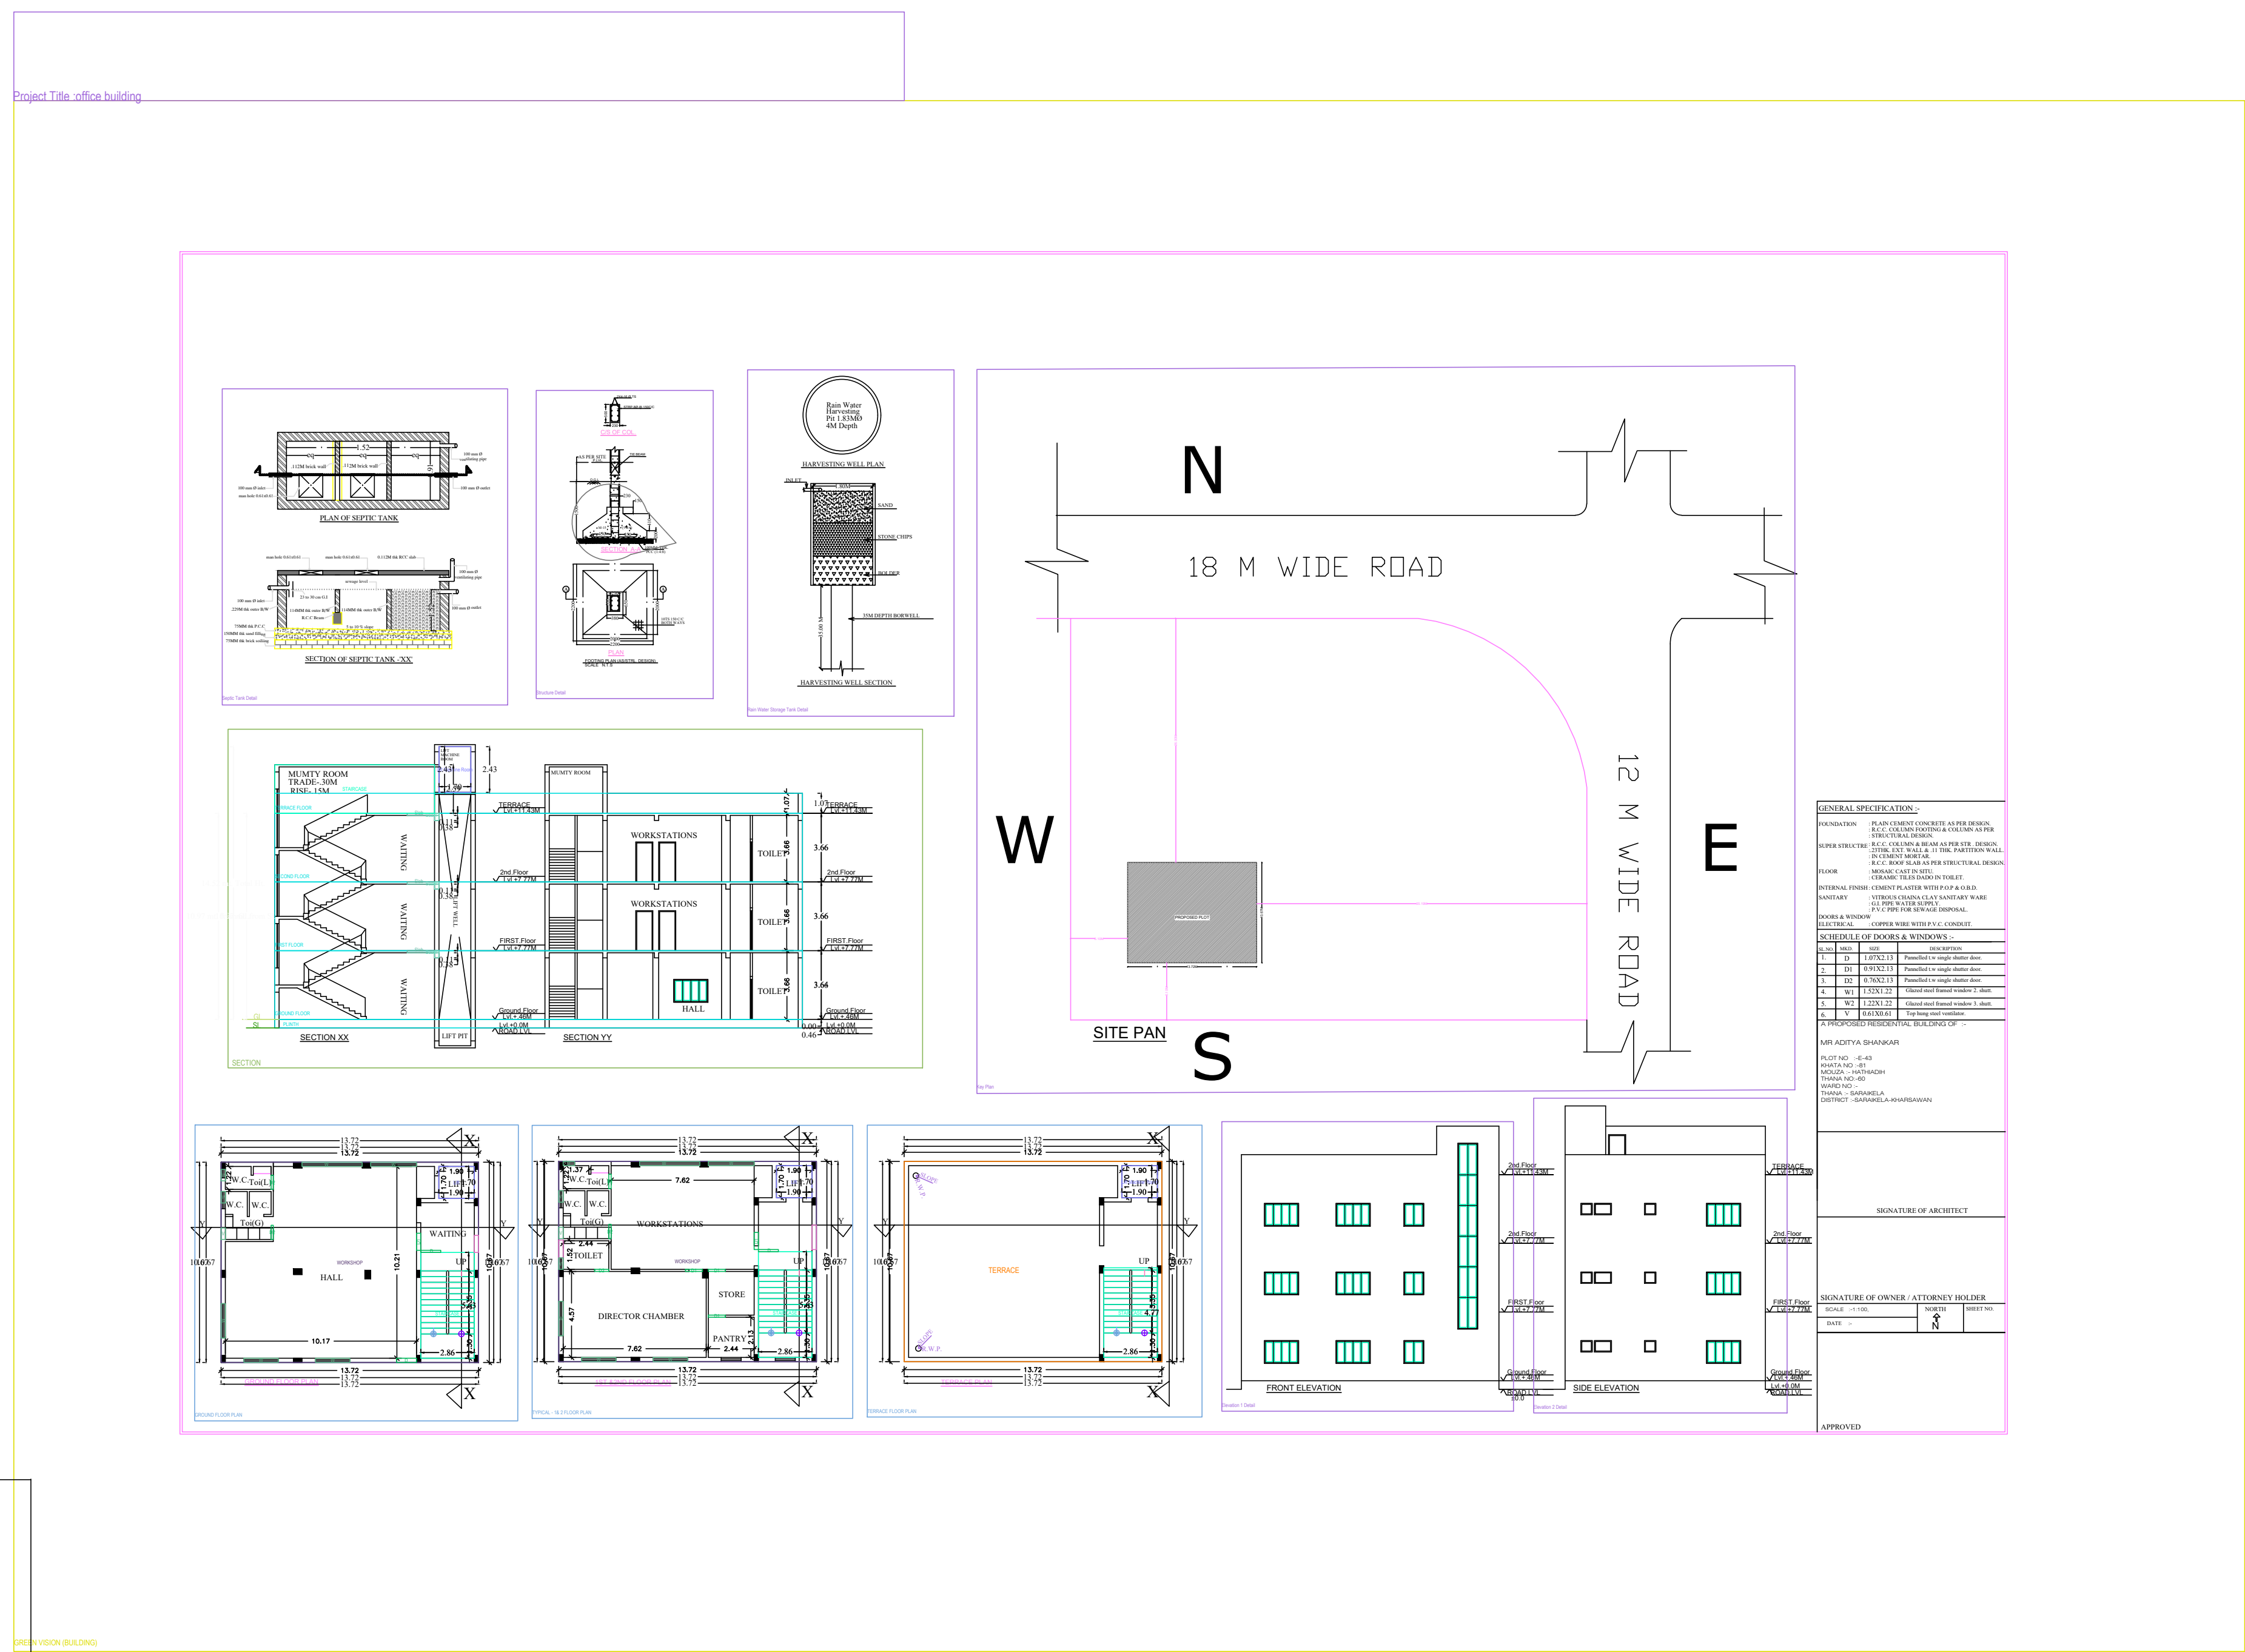







