


Project Title :SRI BANWARI JHA

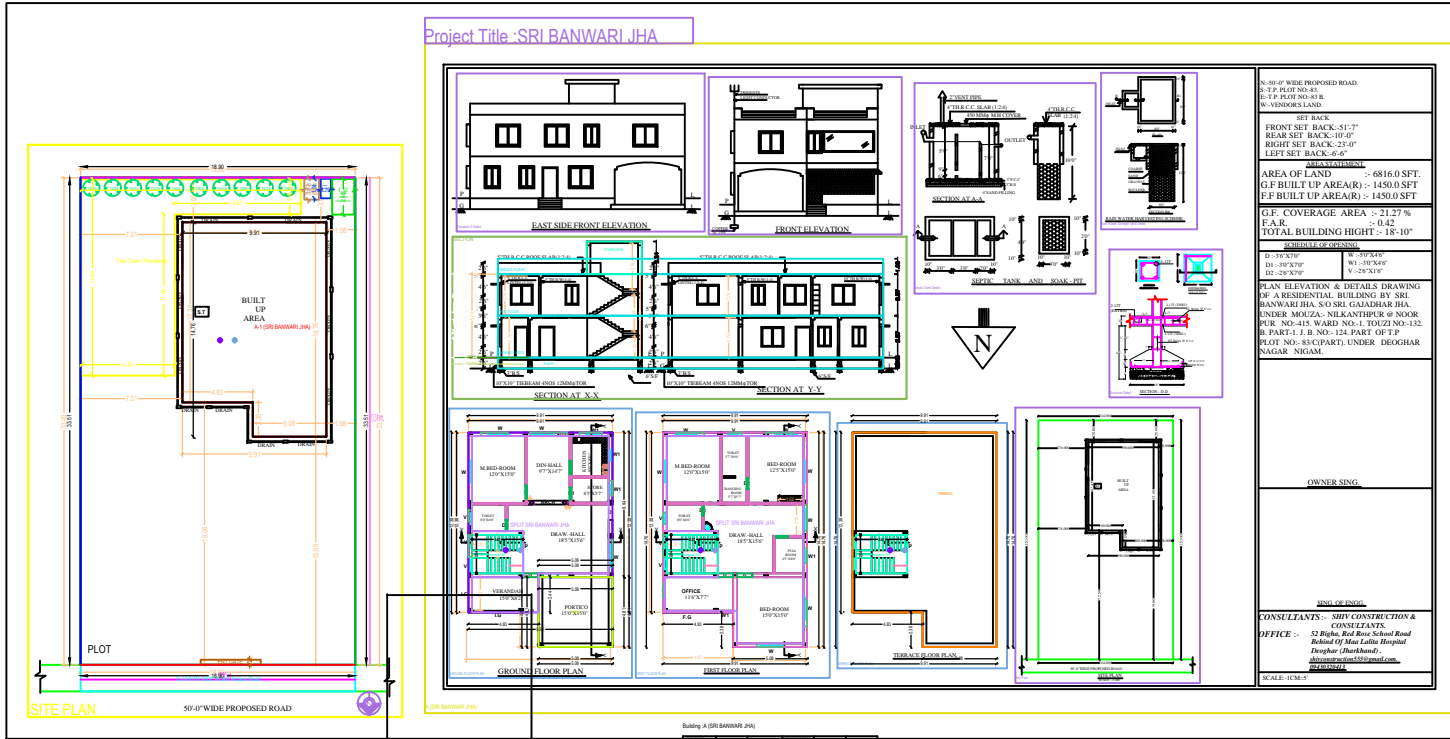


SET BACK
 FRONT SET BACK -51.7'
 REAR SET BACK -10.0'
 RIGHT SET BACK -23.0'
 LEFT SET BACK -0.0'

AREA OF LAND ~ 6816.0 SFT.
 G.F. BUILT UP AREA(R) ~ 1450.0 SFT
 F.F. BUILT UP AREA(R) ~ 1450.0 SFT

G.F. COVERAGE AREA ~ 21.27 %
 F.A.R. ~ 0.42
 TOTAL BUILDING HEIGHT ~ 18'-10"



PLAN ELEVATION & DETAILS DRAWING
 OF A RESIDENTIAL BUILDING BY SRI.
 BANWARI JHA, S/O SRI. GAJADHAR JHA,
 UNDER MUZZA, NILKANTHPOUR @ NOOR
 PUR, NO-415 WARD NO-1, TOLZI NO-132,
 B. PART-I, J. B. NO- 124 PART OF F.F.
 NAGAR NIGAM.

OWNER SING

CONSULTANTS :- SHY CONSTRUCTION &
 CONSULTANTS


NO.	DESCRIPTION	AMOUNT	DATE
1
2
Building A (SRI BANWARI JHA)

NO.	DESCRIPTION	AMOUNT	DATE
1
2
