



PLAN OF LAND UNDER MAUZA - MADHUSUDAN CHHORAT
NO - 255, P.S. DIST - DEDGARHAR, PLOT NO - 13, T. D
PLOT NO - 346 UNDER J.B. NO - 38/8634 AREA
9722 SQFT. LAND SHOWN IN RED COLOUR
POSSESSED BY SMT NIRMALA RATAN W/O A.K
RATAN

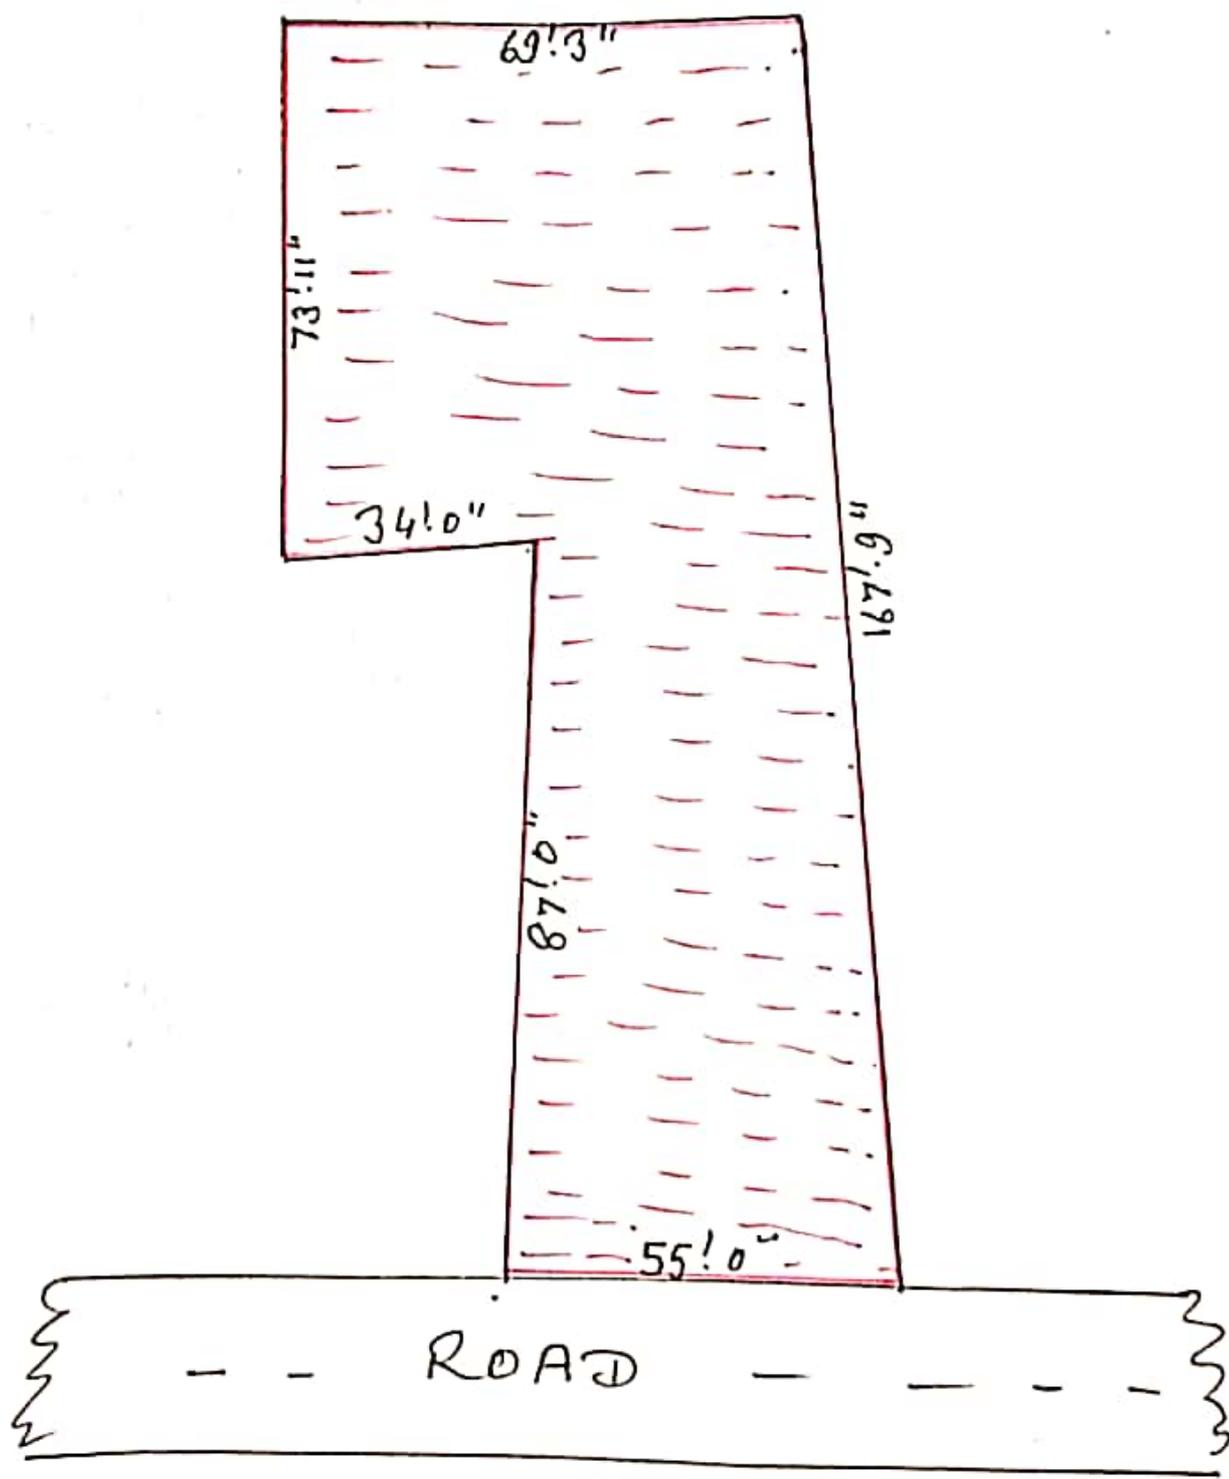

Smt
16.1.2020
Ammiy

AMIN'S REPORT

File No. :- DGMc/BN/0048/W13/2019
Name of Applicant :- Smt Niormala Ratan
LTP Name :- Ashok Kumar Jha
Site Address :- Madhusudan chhorat
Name of Mouza :- madhusudan chhorat
Thana No. :- 255
Plot No. :- 13 T. P. Plot N. - 346
Jamabandi No. :- 38/8634 (DH)
Area as per deed :- 9722 Sq Ft
Area as per Physical Measurement :- 9722 Sq Ft

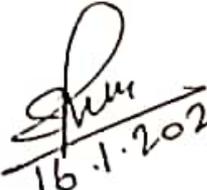
16.1.2020.

Signature of Amin
Deoghar Municipal Corporation,
Deoghar.