


SHOWING THE LAND OF MOUZA BARMASIA J. B  
T.P. NO 3612362 SARVE PLOT NO- 324 WITHIN DEOGHAR  
WAL TOWN WARD NO-10 KUMUDINI KUNJA BELONG'S TO  
UBHRA GHOSH W/O LATE TARUN KANTI GHOSH BROTHER'S  
BARMASIA DEOGHAR NOW SOLD TO Smt. SUNAIHA SINHA W/O  
SI TAPESHWER PRASAD SINHA 101129 KUMUDINI GHOSH ROAD  
BARMASIA DEOGHAR AREA 14760' SA SHOWN IN  
RED BOUNDED LINE.

SCALE:- 1"=40'-0"

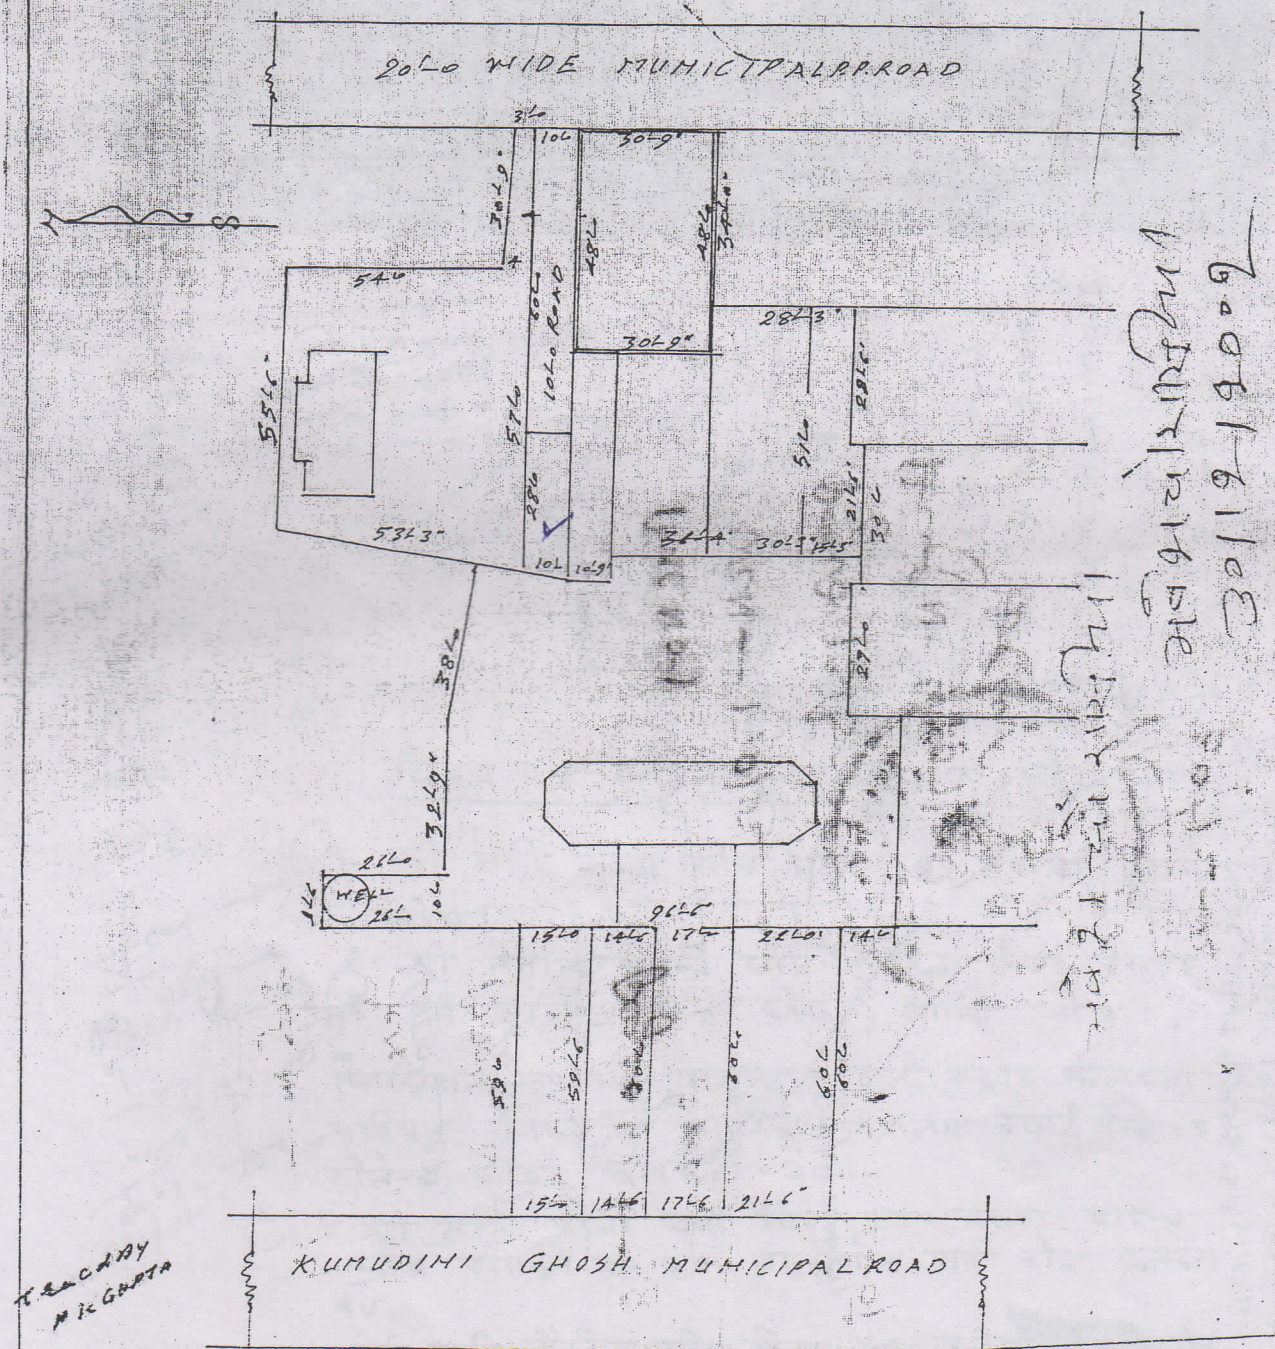

21/9/2002  
 30191902

DRAWN BY  
 M K GPTA

**ATTESTED**  
*Beams Lal*  
 NOTARY (Regd. No. 10394/13)  
 Govt of India  
 Dist. - Deoghar (Jharkhand)