




PLDT NO- 17

PLAN OF LAND UNDER MOUZA:- BASUWADIH NO-198 WITHIN DEOGHAR NAGAR NIGAM WARD NO-11 J. B. NO.- 29/4 ,2923/gha PART OF PLOT NO-17/201 SUB PLOT NO 12 (PART) AREA:-1100sqft. SHOWN IN RED COLOUR BELONGS TO SRI BIJAY KUMAR DUBEY S/O LATE YADAV CHANDRA DUBEY & NOW SOLD TO SRI NISHANT PARASAR S/O PRADIP KUMAR JHA OF MISHRA GANGATI, P.S.- THAKUR GANGATI, DIST.- GODDA.

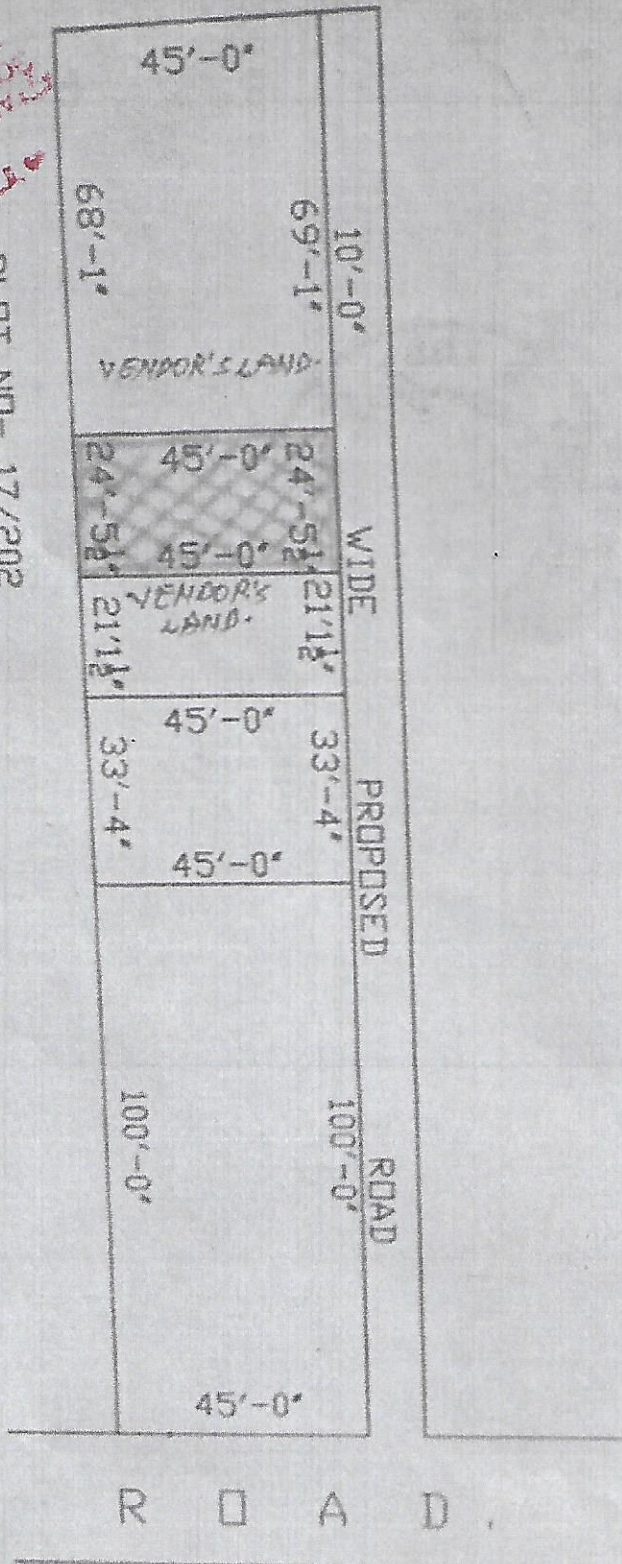

PLDT NO- 17/202

*Handwritten notes and signatures in red ink, including a date "10/10/18" and a signature.*

*Handwritten notes and signatures in black ink, including a date "10/10/18" and a signature.*