

AMIN'S REPORT

File No: - DGMC/BP/0079/W15/2022

Name of Applicant: - Abhishek Kumar

LTP Name: - Alok Kumar Singh

Site Address: - Salonatanr

Name of Mouza: - Salonatanr.

Thana No: - 253

Plot No: - 285 (part)

Jamabandi No: - 62

Area As per deed: - 5062 Sqft


Area as per Physical: - 5050 Sqft

Measurement: -


1.10.2022

Signature of Amin
Deoghar Municipal Corporation
Deoghar

N PLAN OF LAND UNDER MAUZA - SALONATANR No-253
P.S, DIST- DEOGHAR, PART OF PLOT NO - 285, UNDER
J. B No - 62 PART AREA 5062 SQFT LAND SHOWN IN
RED COLOUR POSSESSED BY ABHISHEK KUMAR

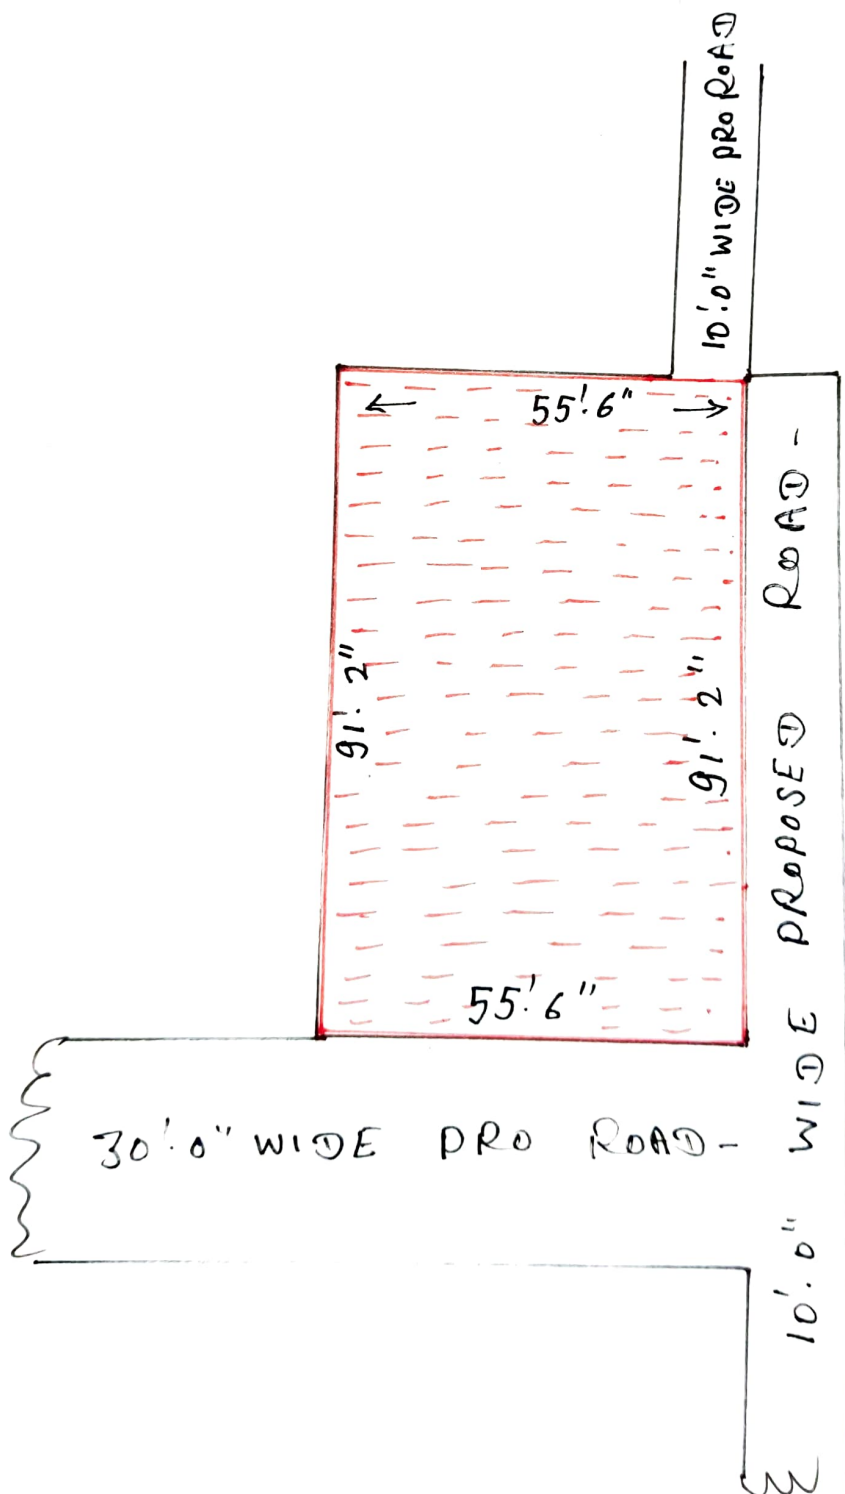

Sany
1.10.2022