

AMIN'S REPORT

File No. DGMC/DP/0026/W23/2022

Name of Applicant Sri Pawan Kumar Agarwal, Sri Ashok Kumar Agarwal, & Sri Binod Kumar Agarwal

LTP Name Animesh Kumar

Site Address : Thounagarhi

Name of Mouza Thounagarhi

Thana No. 582


Plot No. T.P plot no - 77, 78 & 79 (part)

Jamabandi No. 274, 194 & 323

Area as per deed 22721 Sqft


Area as per Physical 22704 Sqft

Measurement


11-4-2022

Signature of Amin
Deoghar Municipal Corporation
Deoghar

PLAN OF LAND UNDER MAUZA - JHOUNSAGARHI No - 582, P.S.,
 DIST. DEOGHAR, PART OF T. P PLOT No - 77, 78, & 79 JOINTLY
 UNDER J.A No - 274, 194 & 323 PART AREA 22721
 SQFT LAND SHOWN IN RED COLOUR POSSESSED BY
 SRI PAWAN KUMAR AGARWAL, SRI ASHOK KUMAR AGARWAL
 & BINOD KUMAR AGARWAL

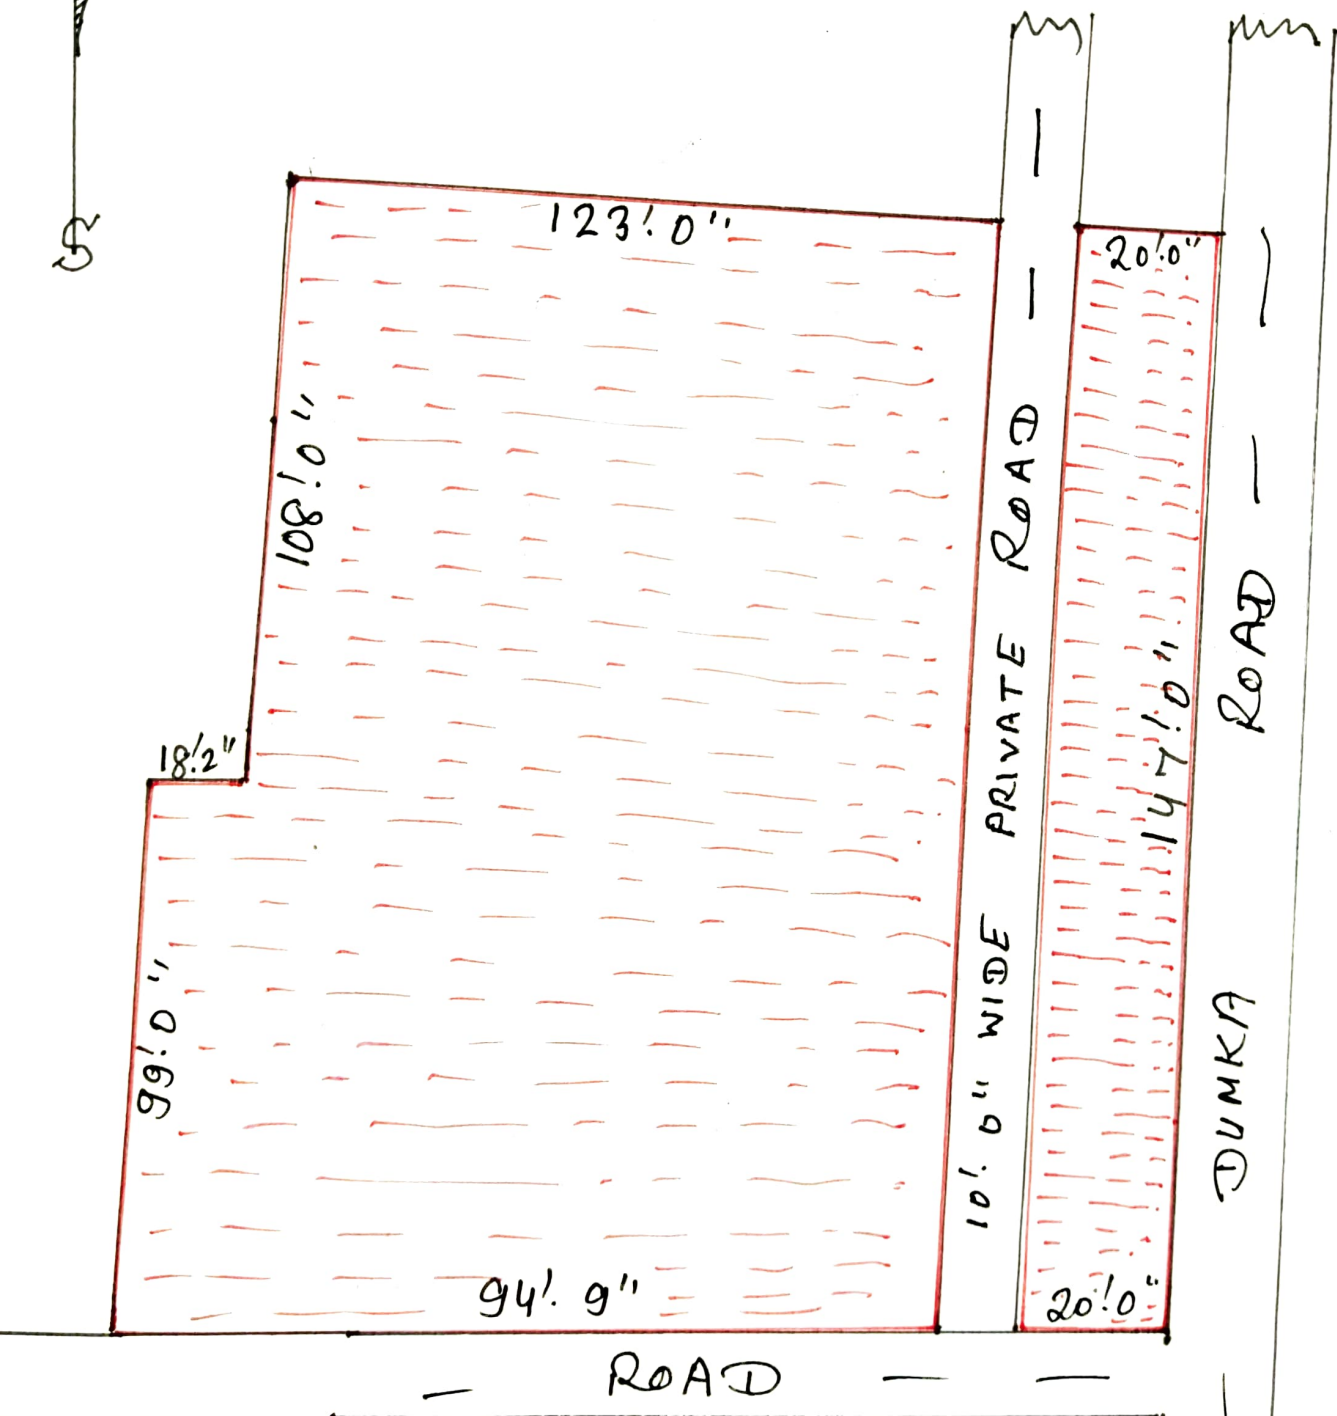

S. P.
 11.4.2022