

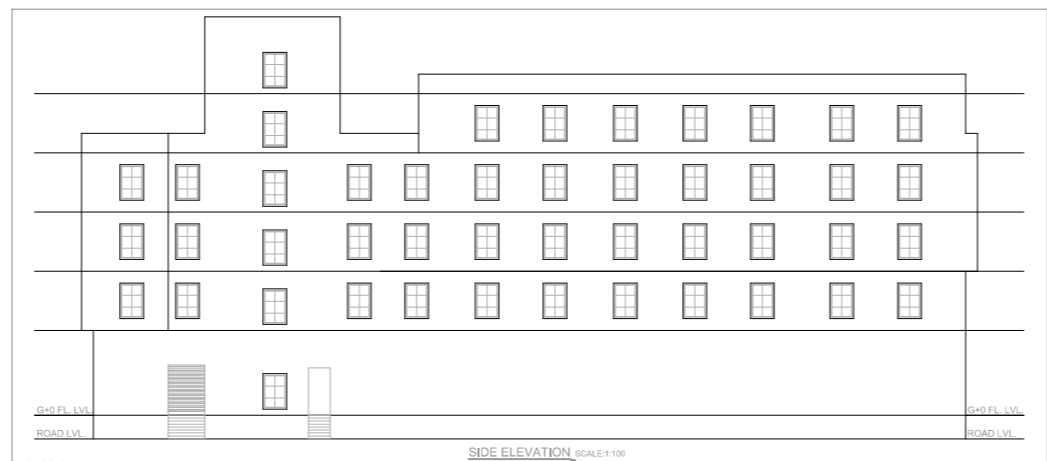
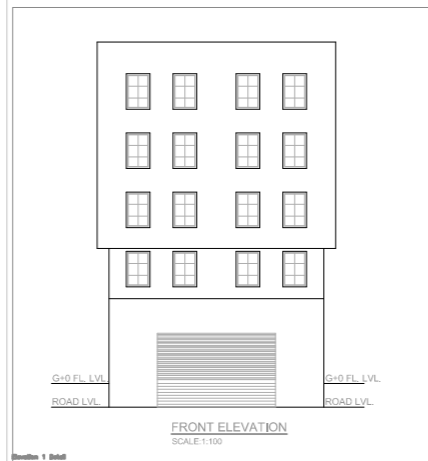
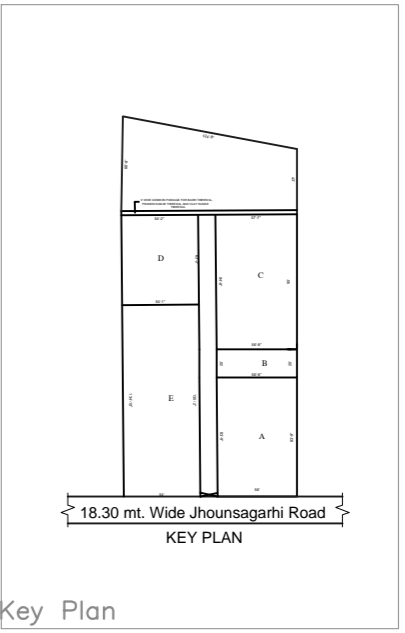
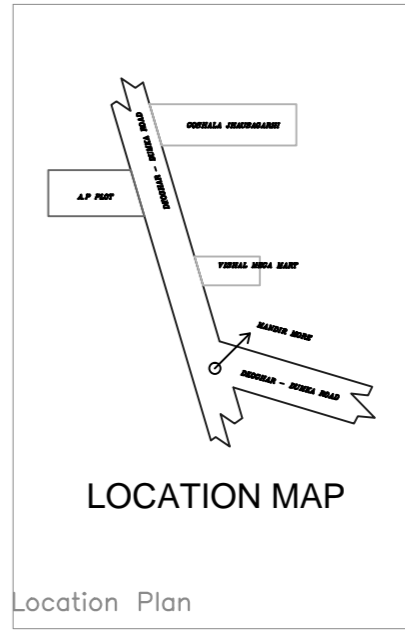
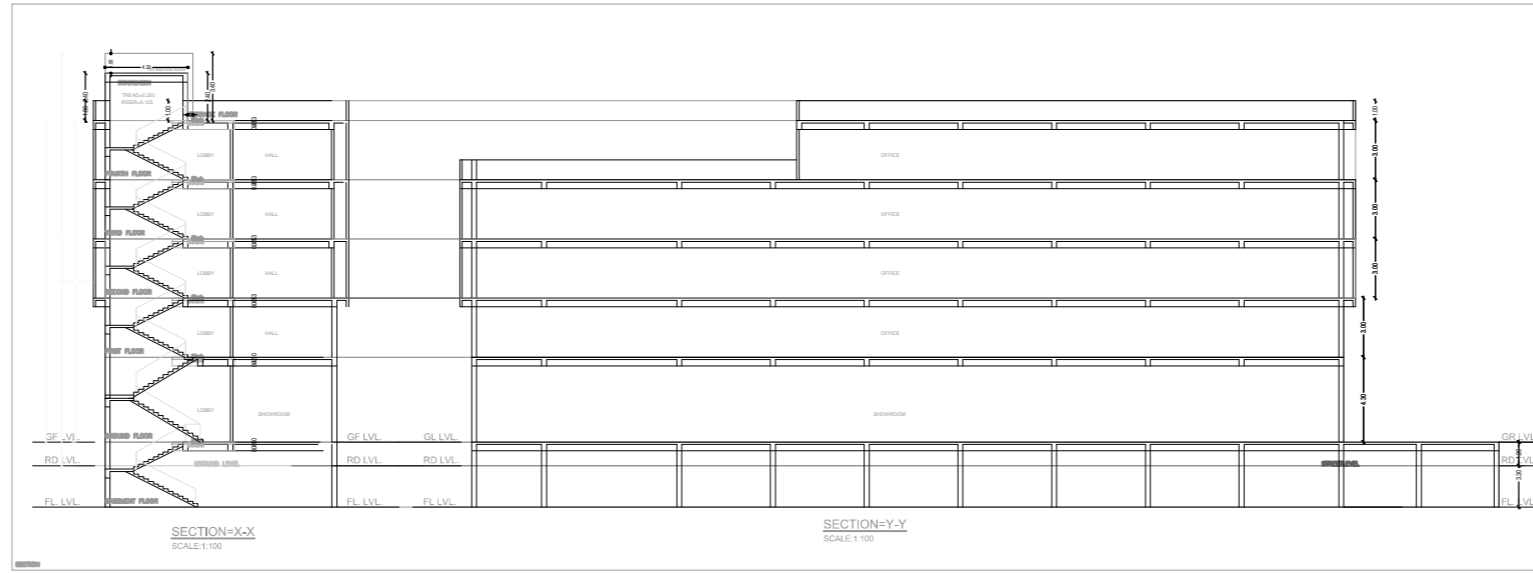
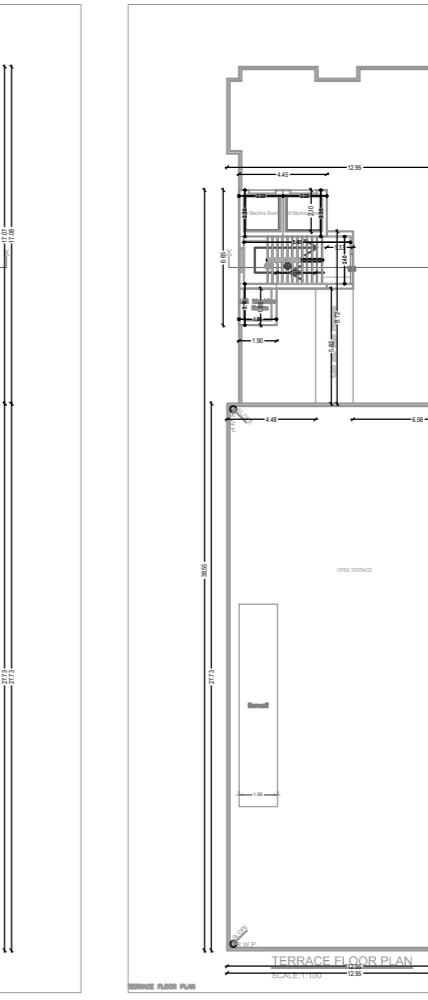
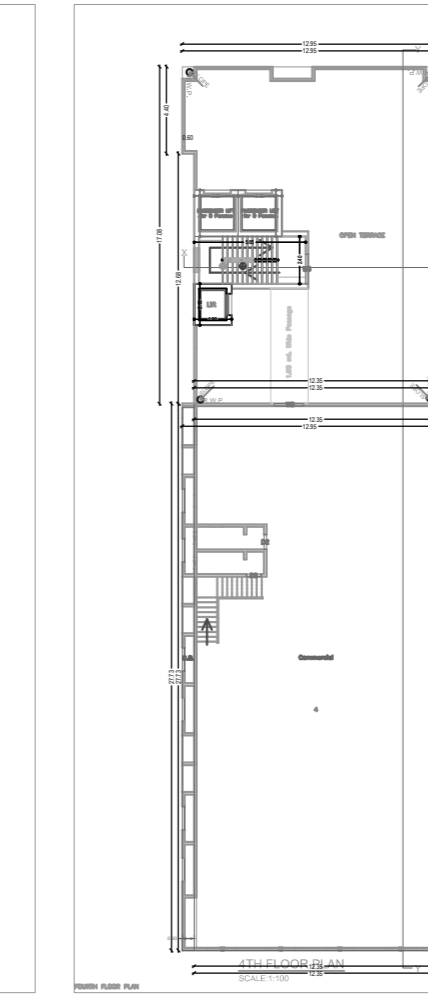
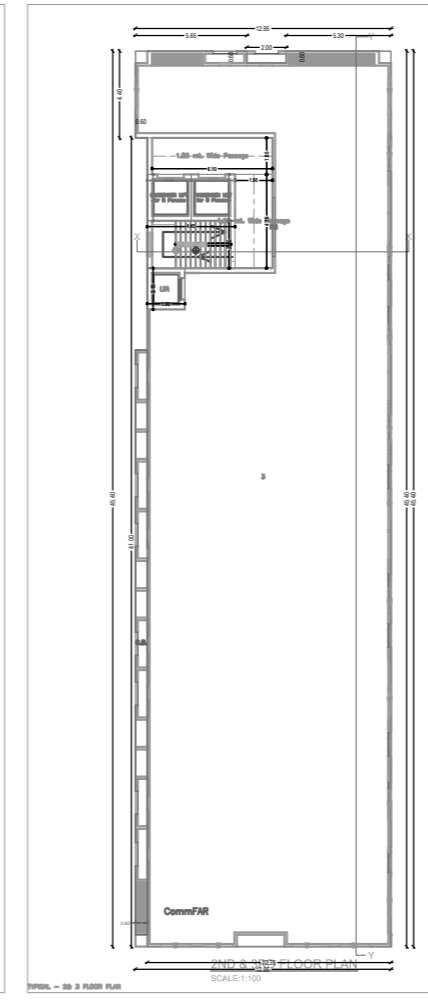
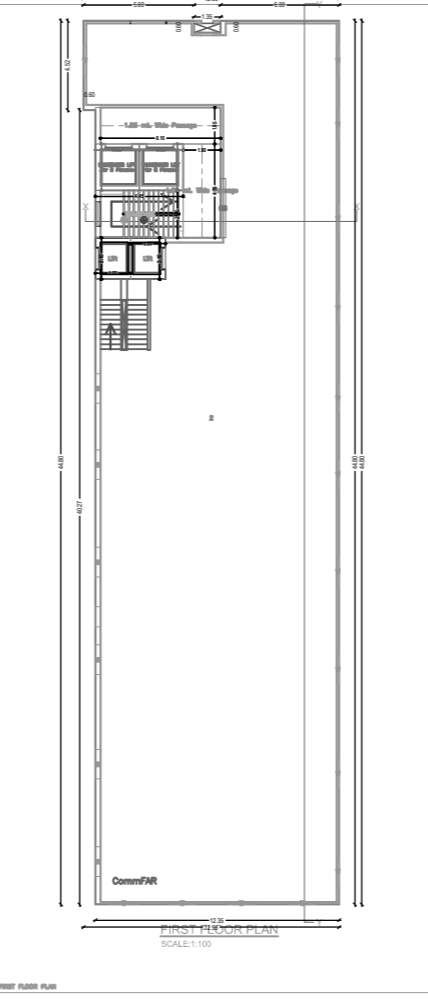
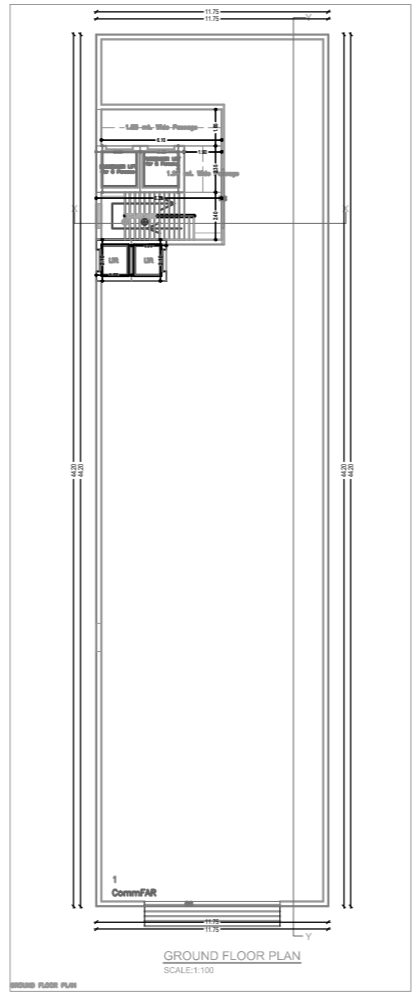
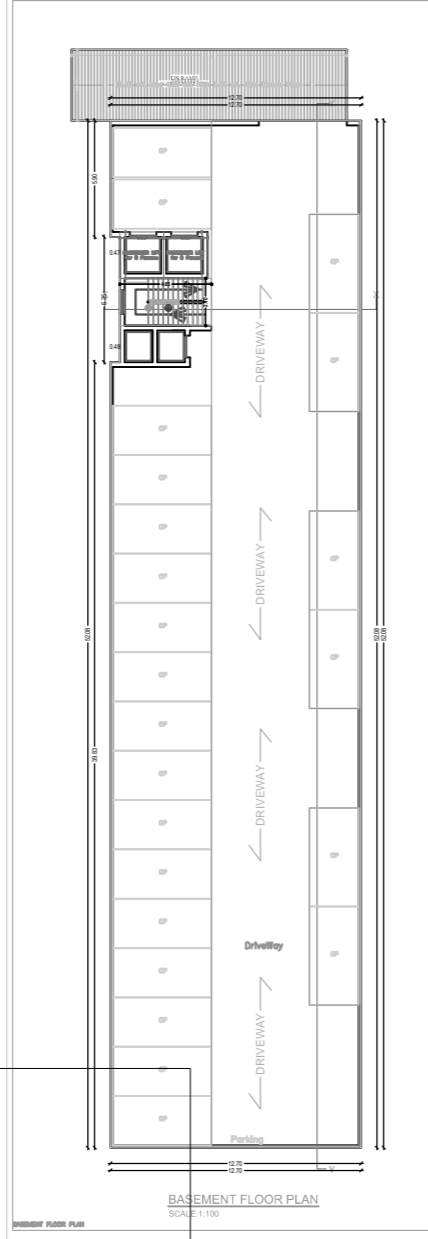
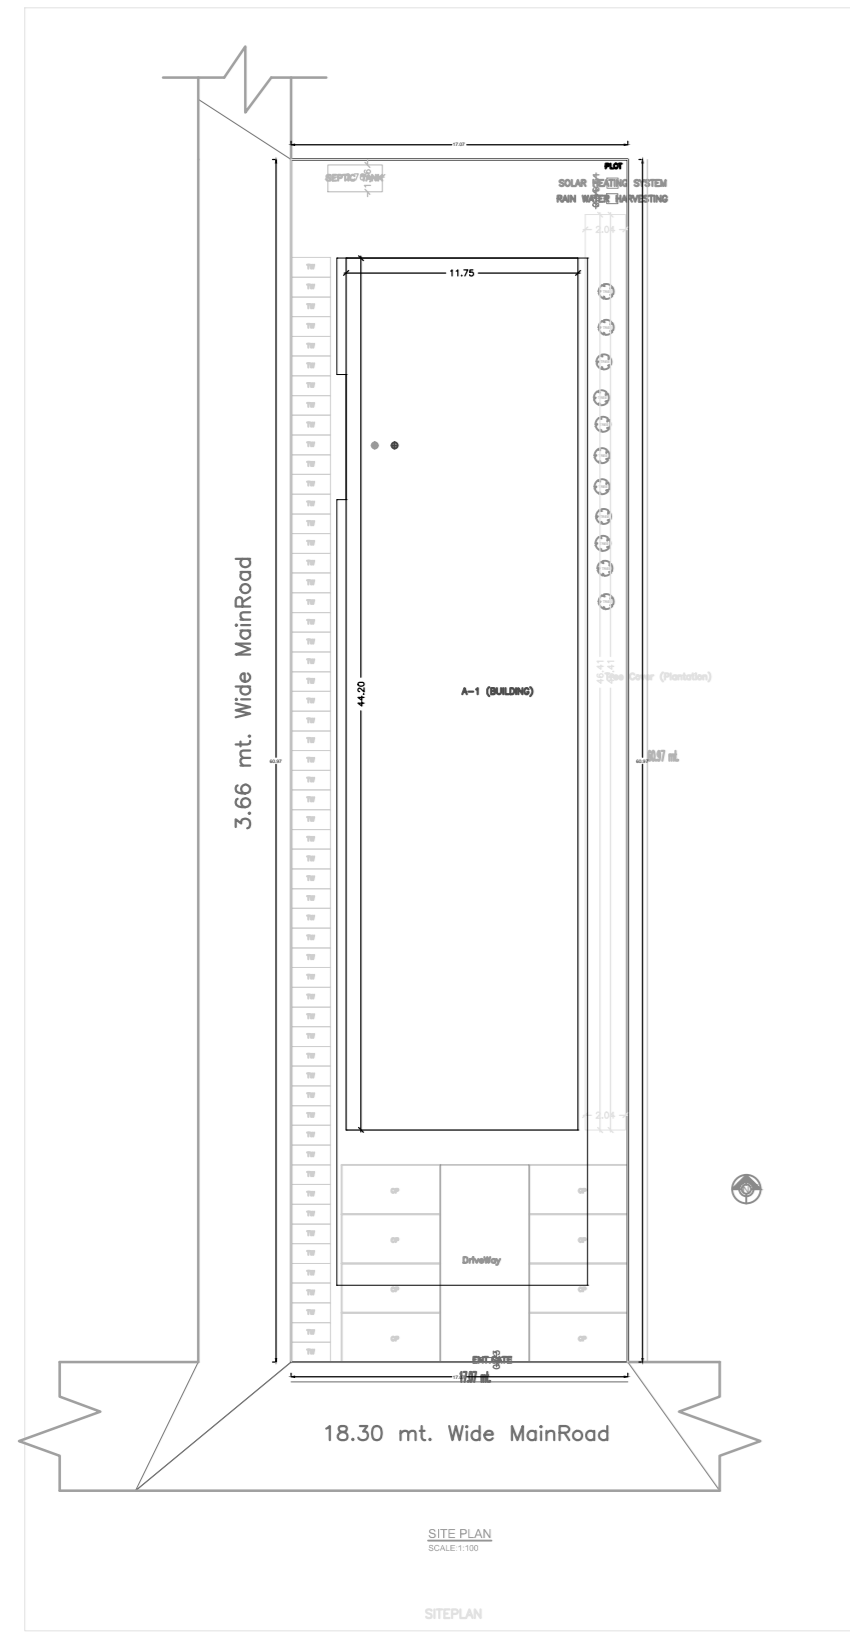
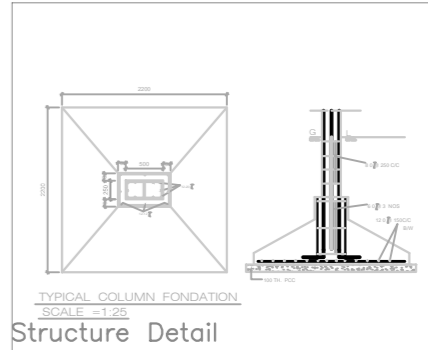


Project Title :PROPOSED COMMERCIAL BUILDING B+G+4 FLOOR

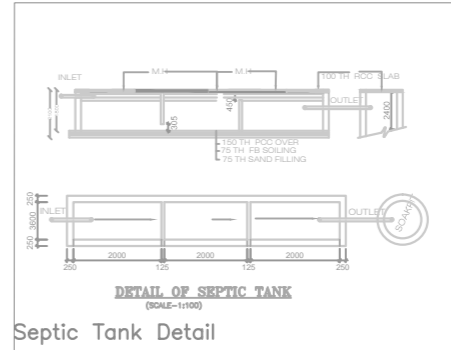

This is certify that the structure design is in accordance with the latest I-S code (IS-8751-8456-2002, I-S 1885-2000) for design & loading conditions (Seismic/Wind/Snow/Wave) and other all parameters are taken in account for safety of the structure.

Certificate

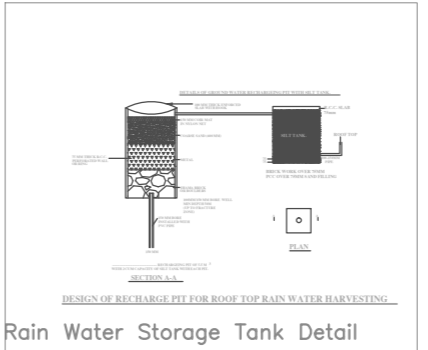


