

 
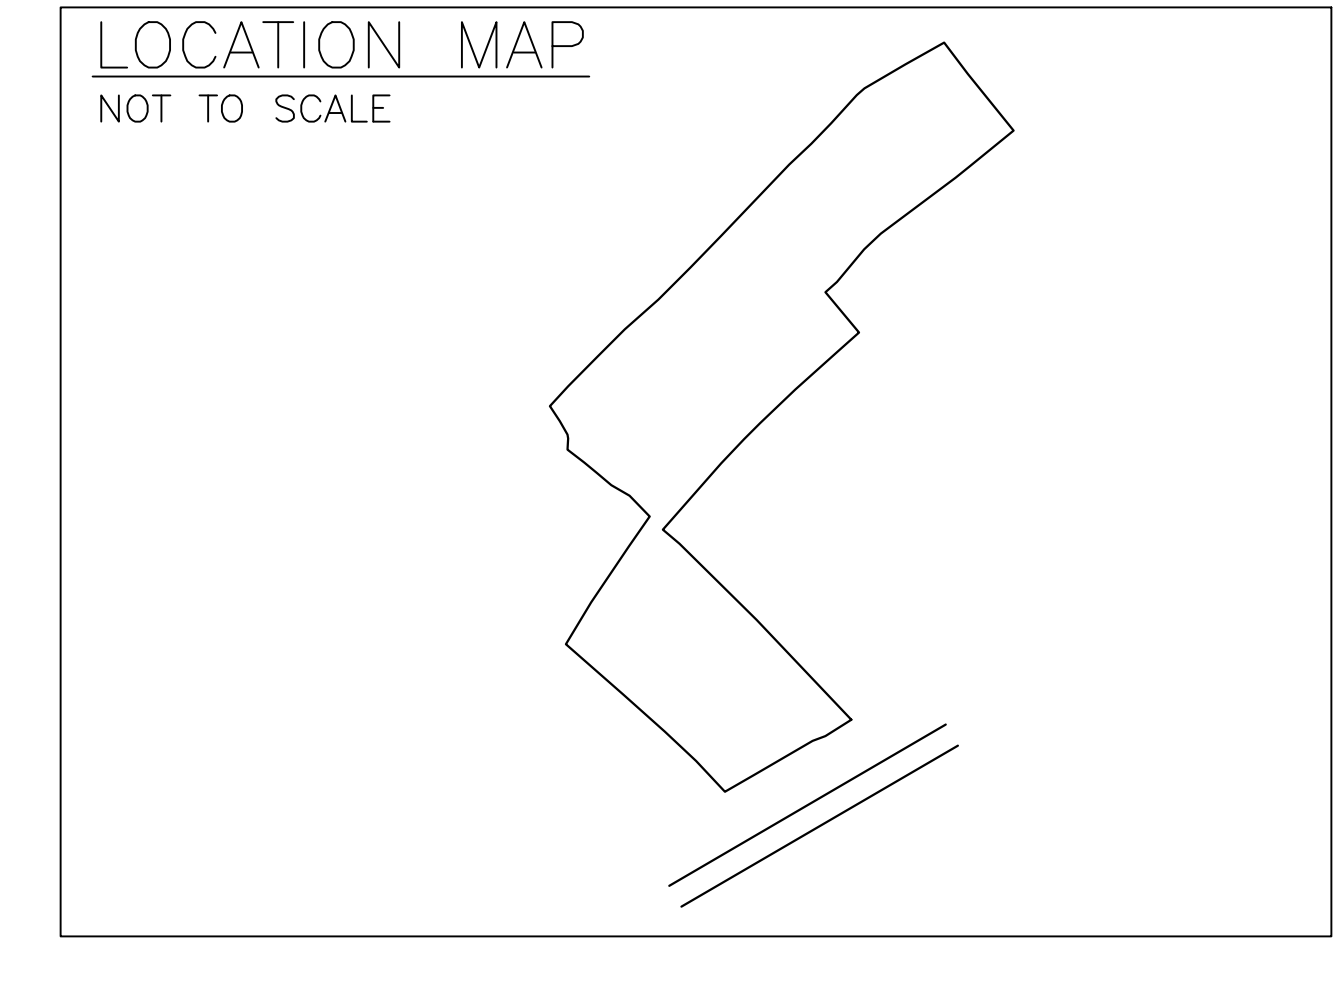
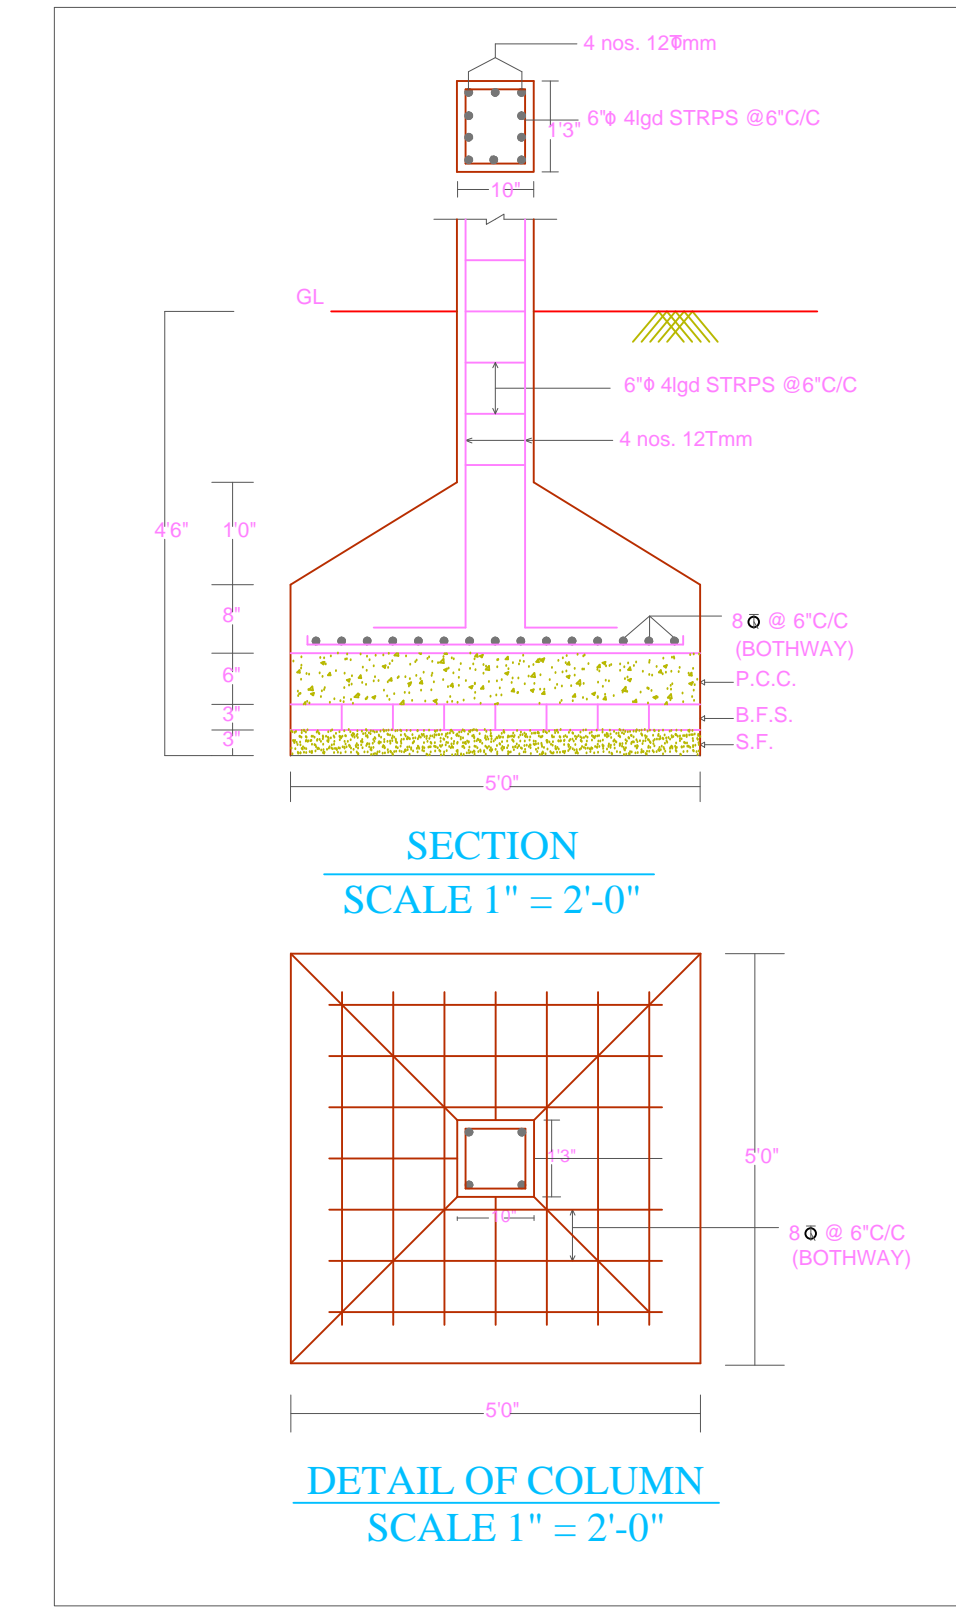
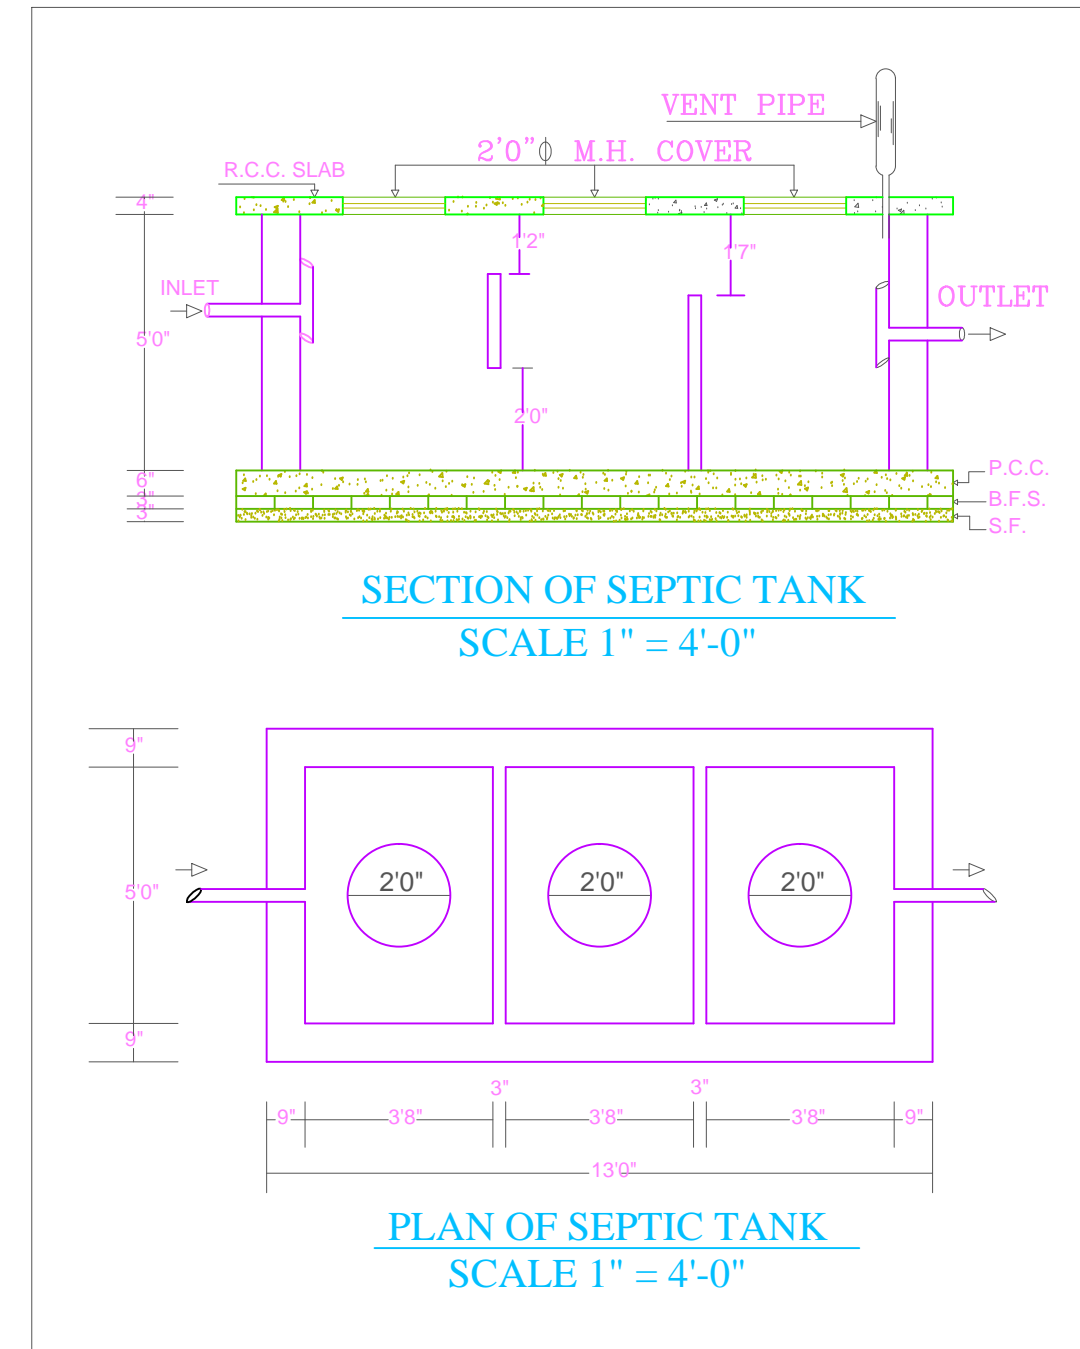
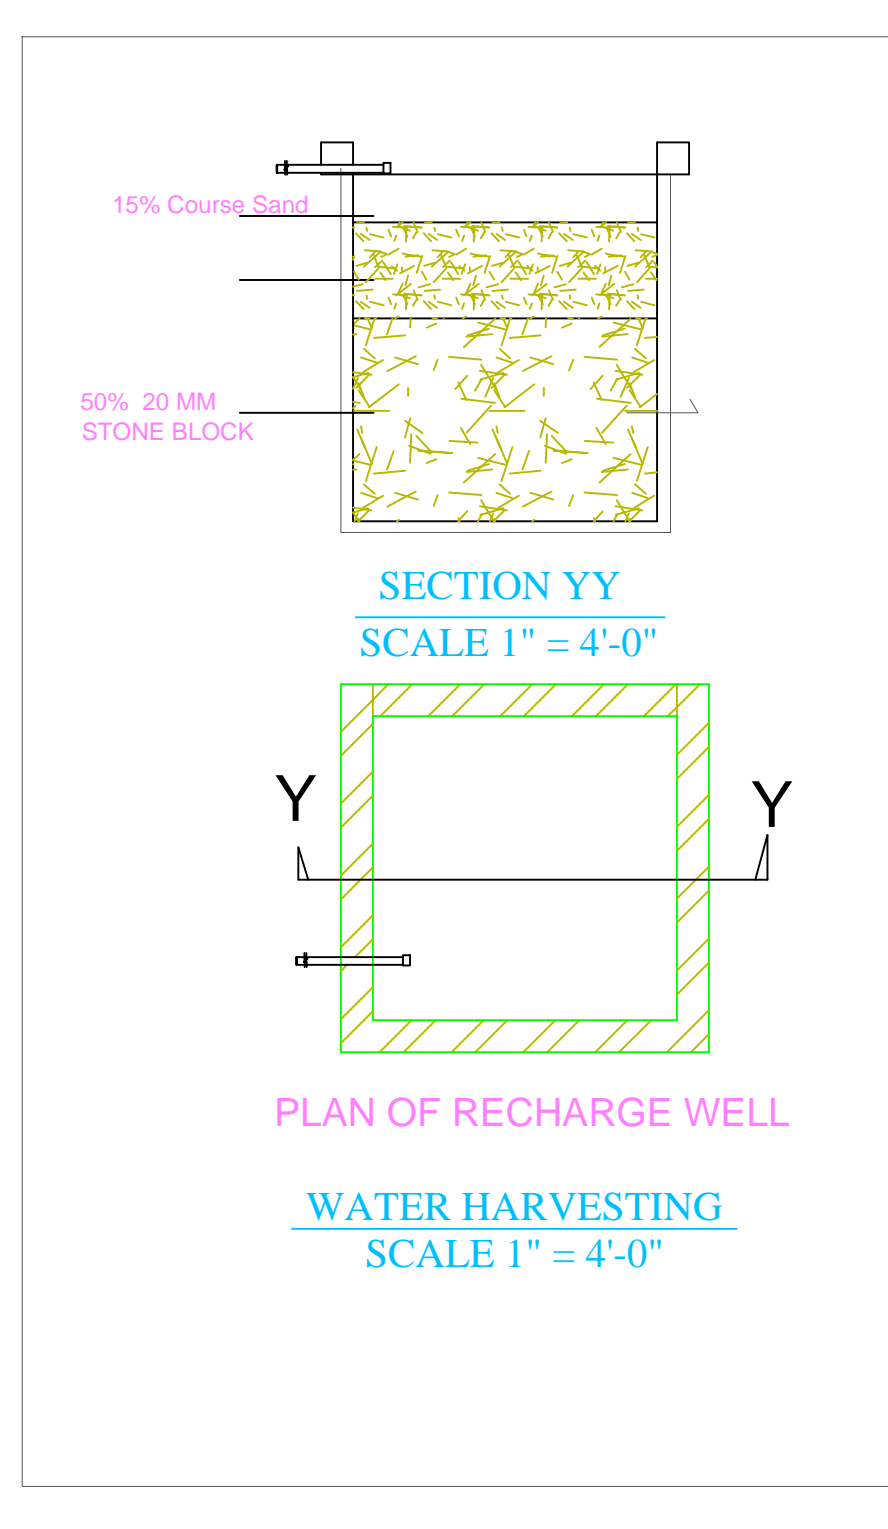
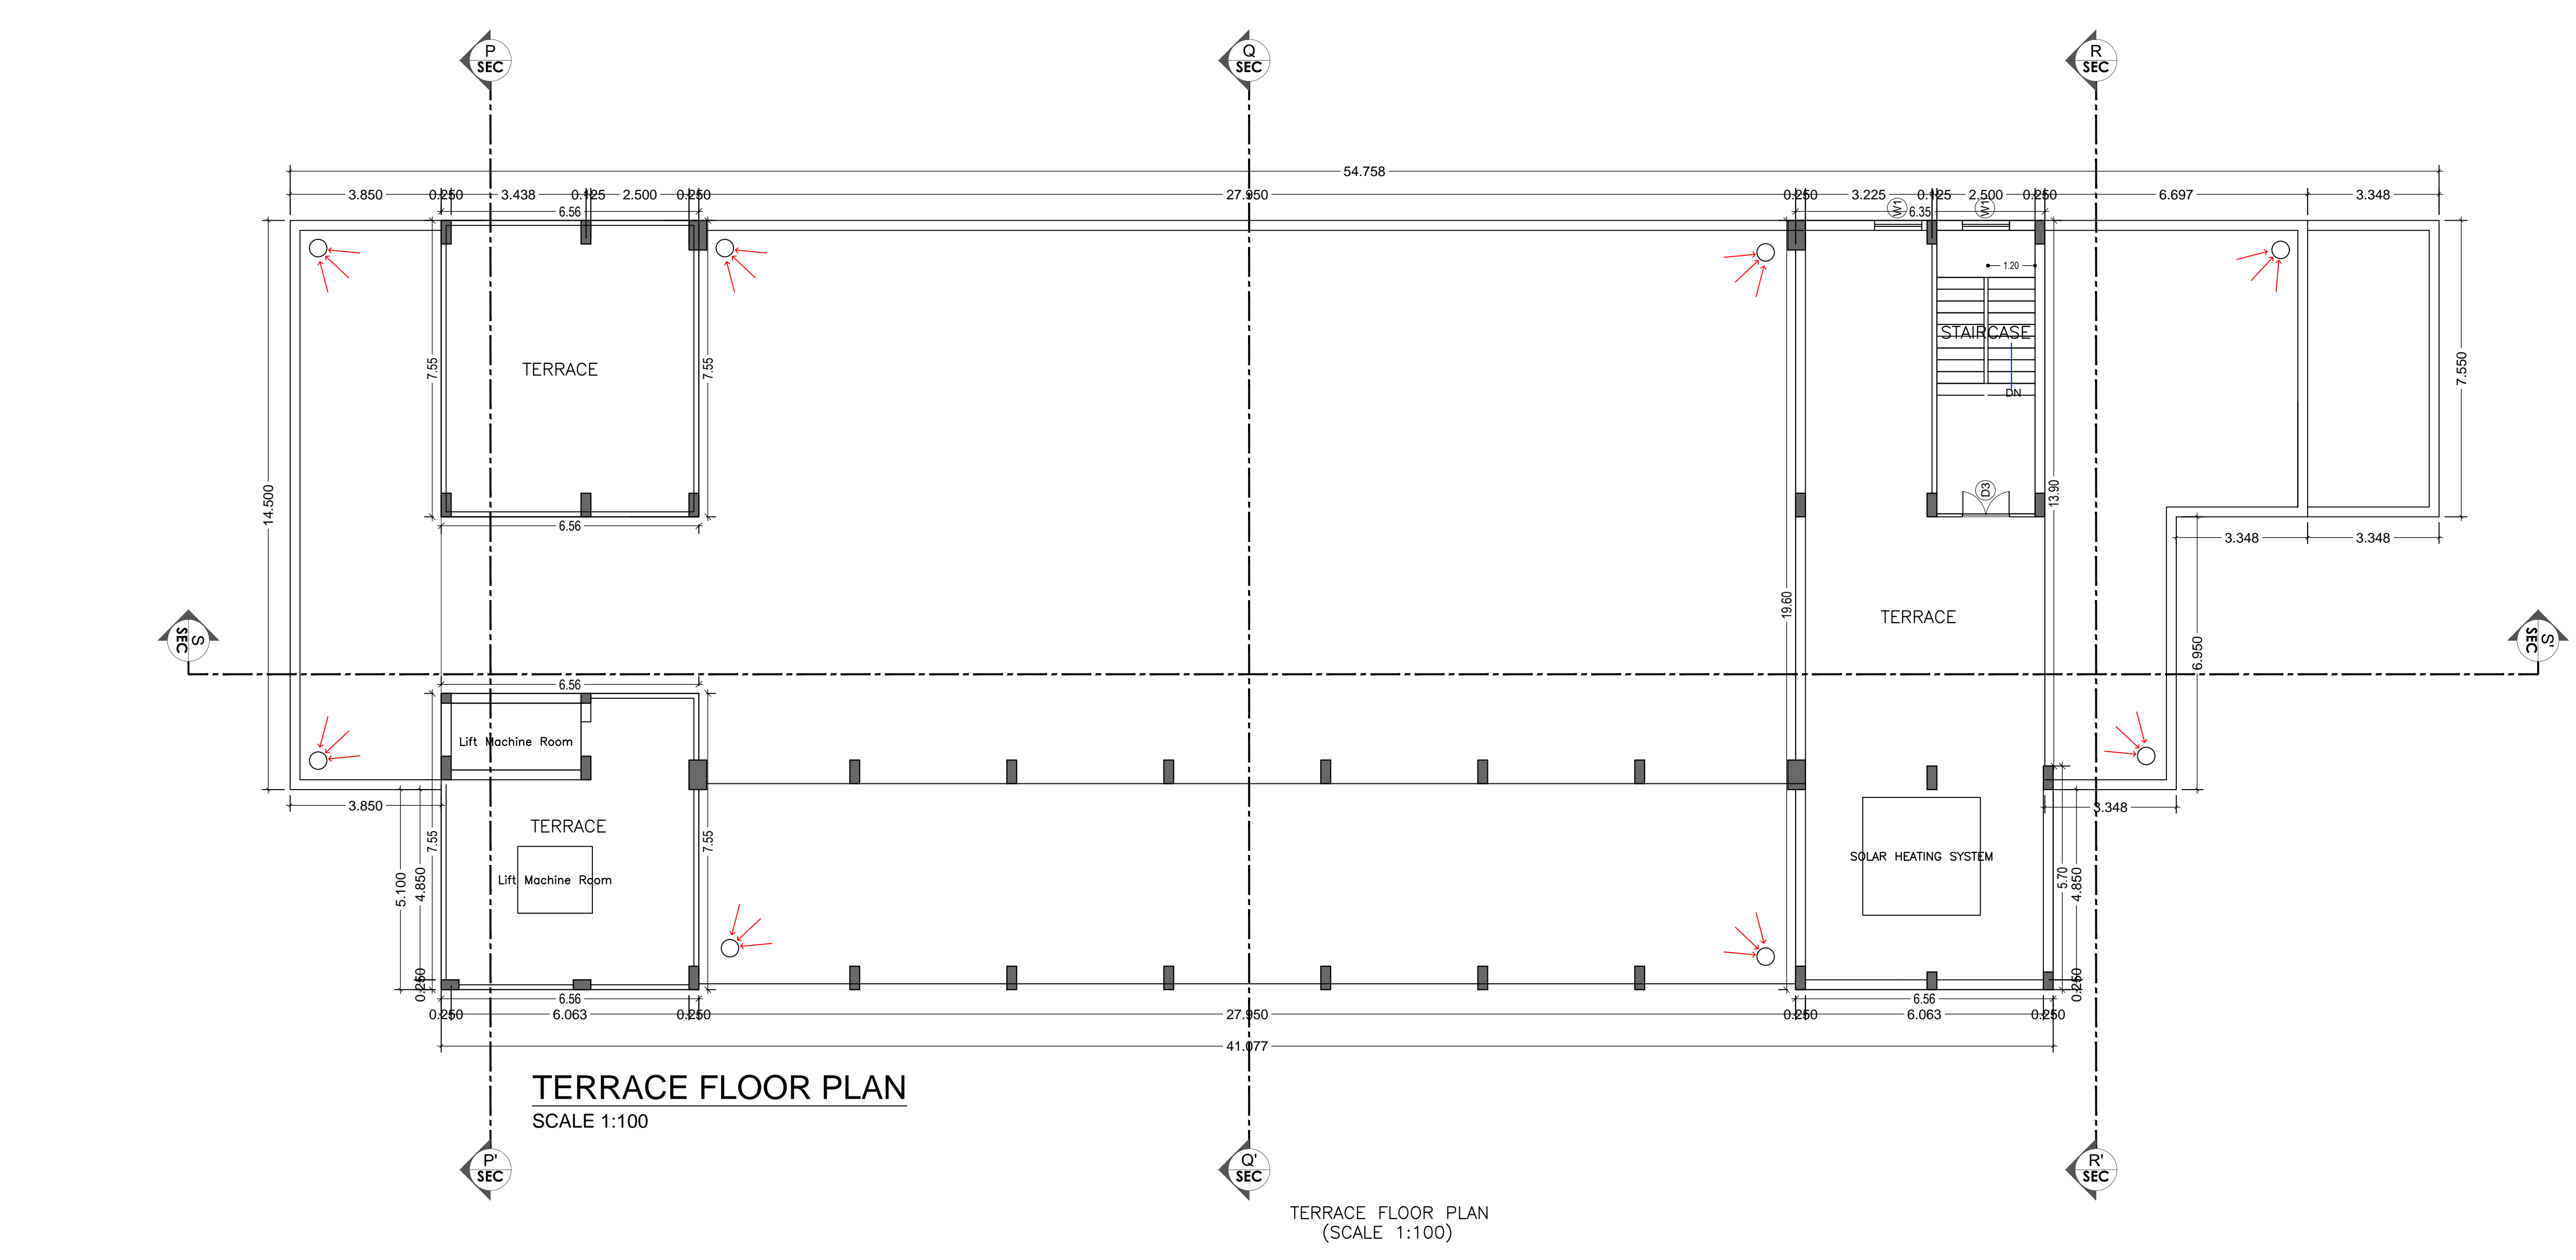


Proposal No.	RDRP/0002019
Owner Name	RITA SINGH
Plot No.	43/17/1/1
Site No.	103/104/105/107
Udham Name	Shree
Use	Assembly
Scale	Managerial

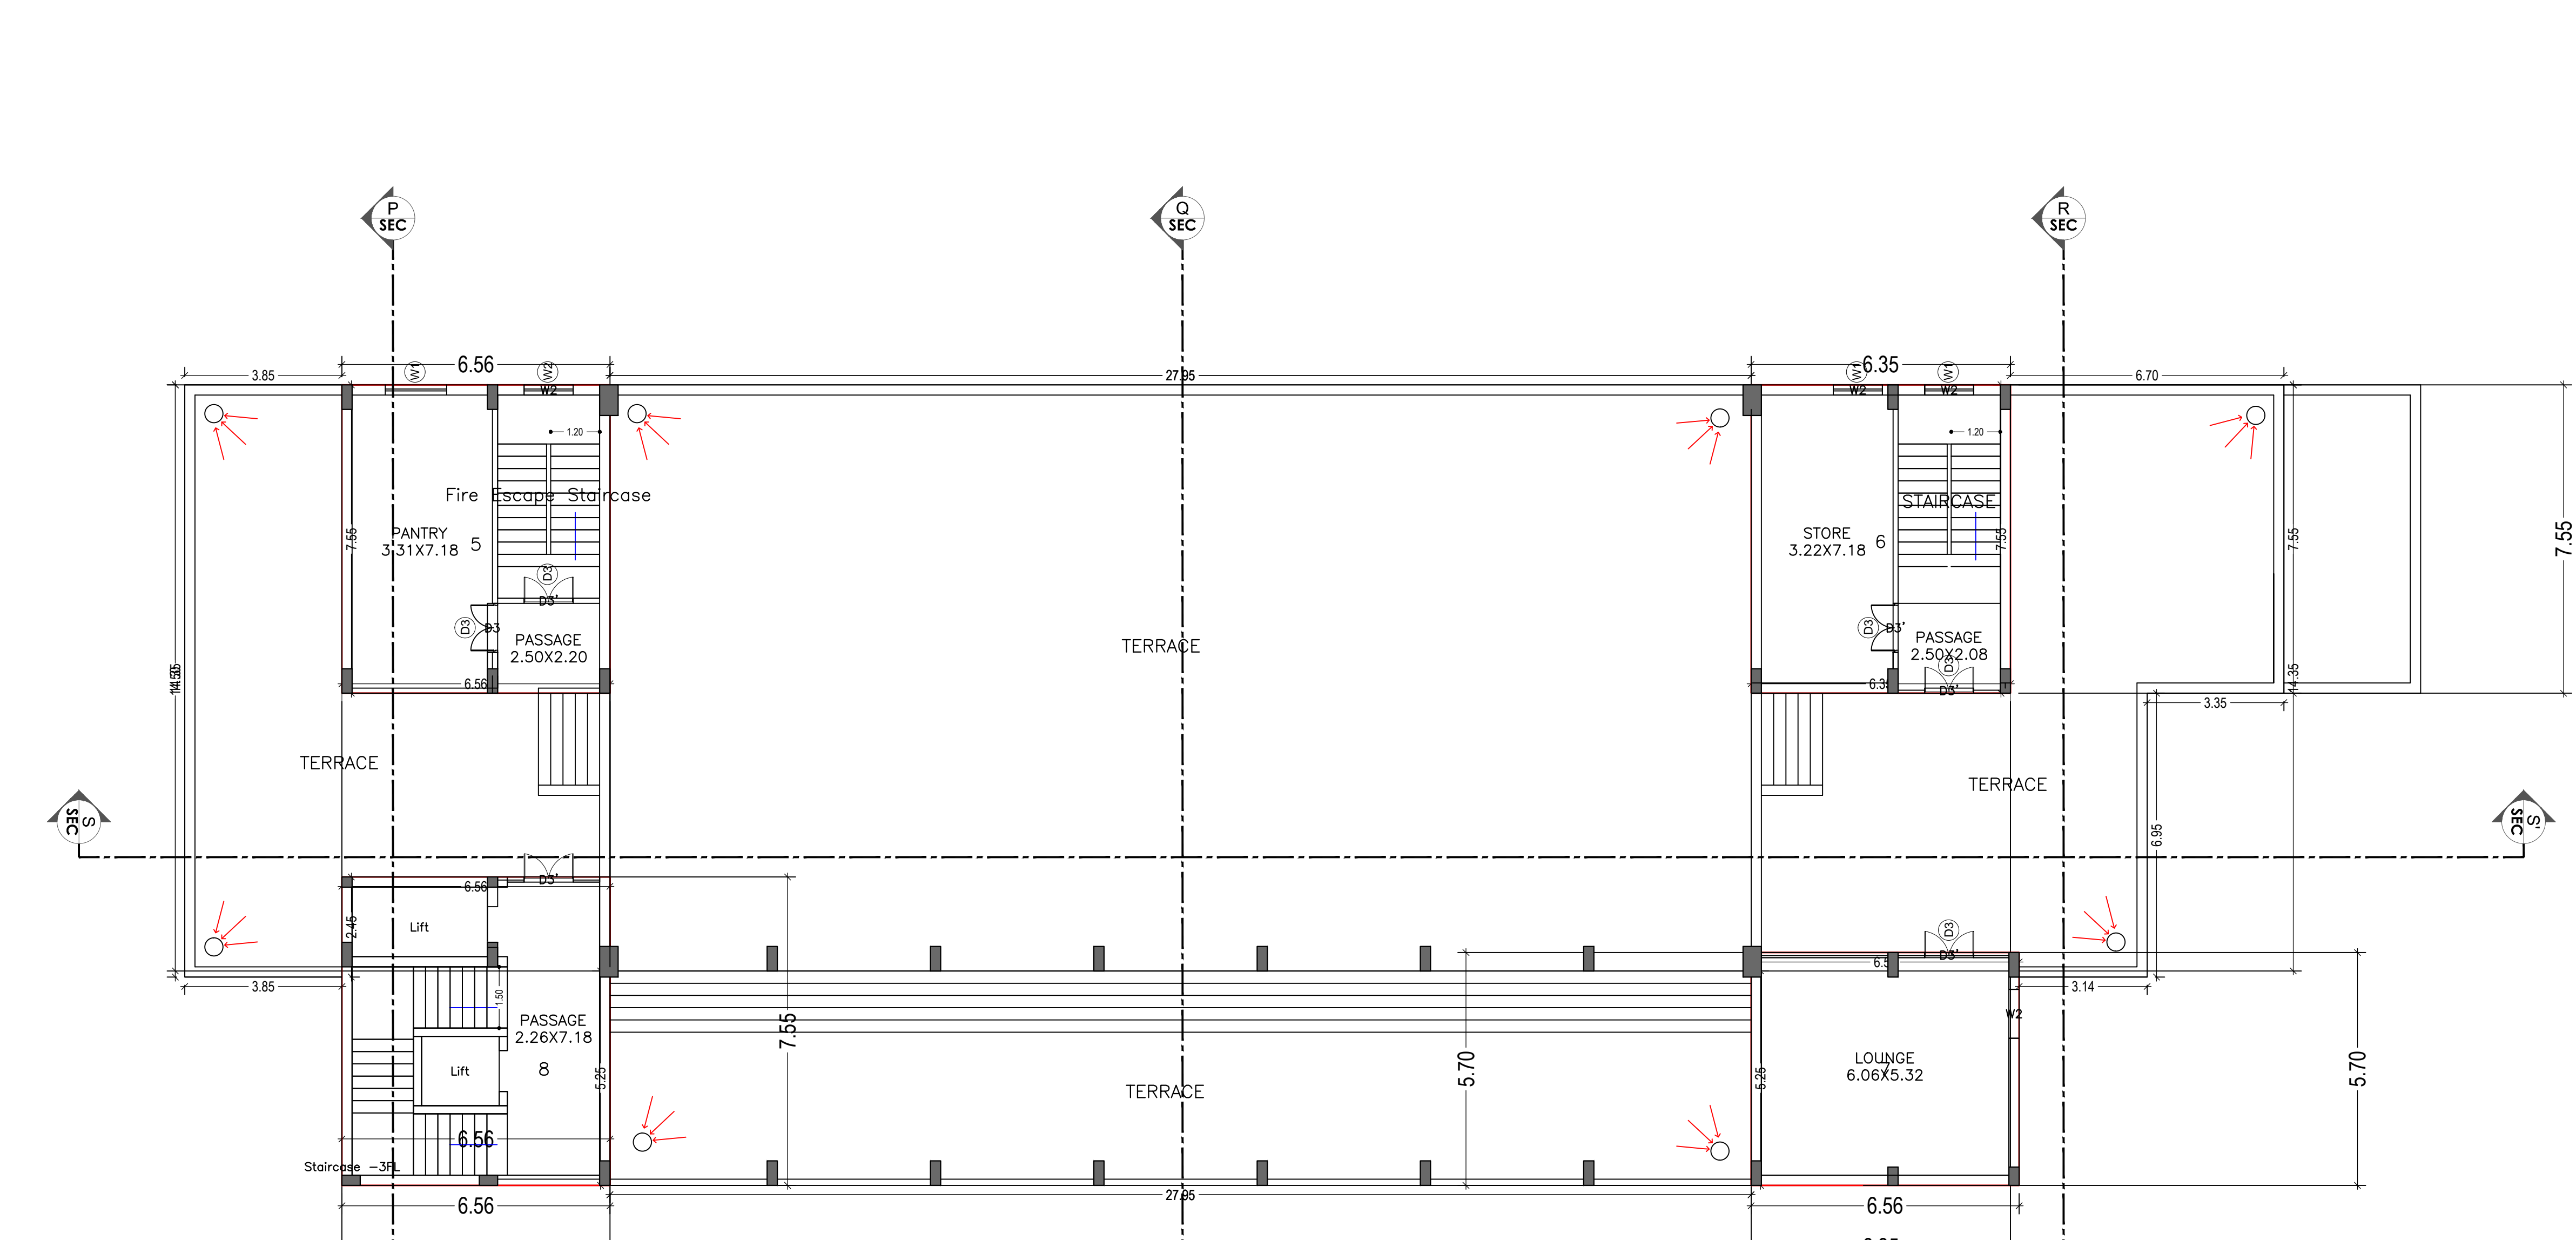

CLIP NAME AND SIGNATURE	STRUCTURAL ENGINE NAME AND SIGNATURE	BUILDER NAME AND SIGNATURE	DIGITAL SIGNATURE
ADYANSH KUMAR KESHRI RDRP/0002019			

PROPOSED PROJECT INFORMATION	
Owner Name	RITA SINGH
Plot No	43,177-575
Plot No	103,104,106,107
Urbn/Type	Shop
Use	Assembly
Scale	Managerial

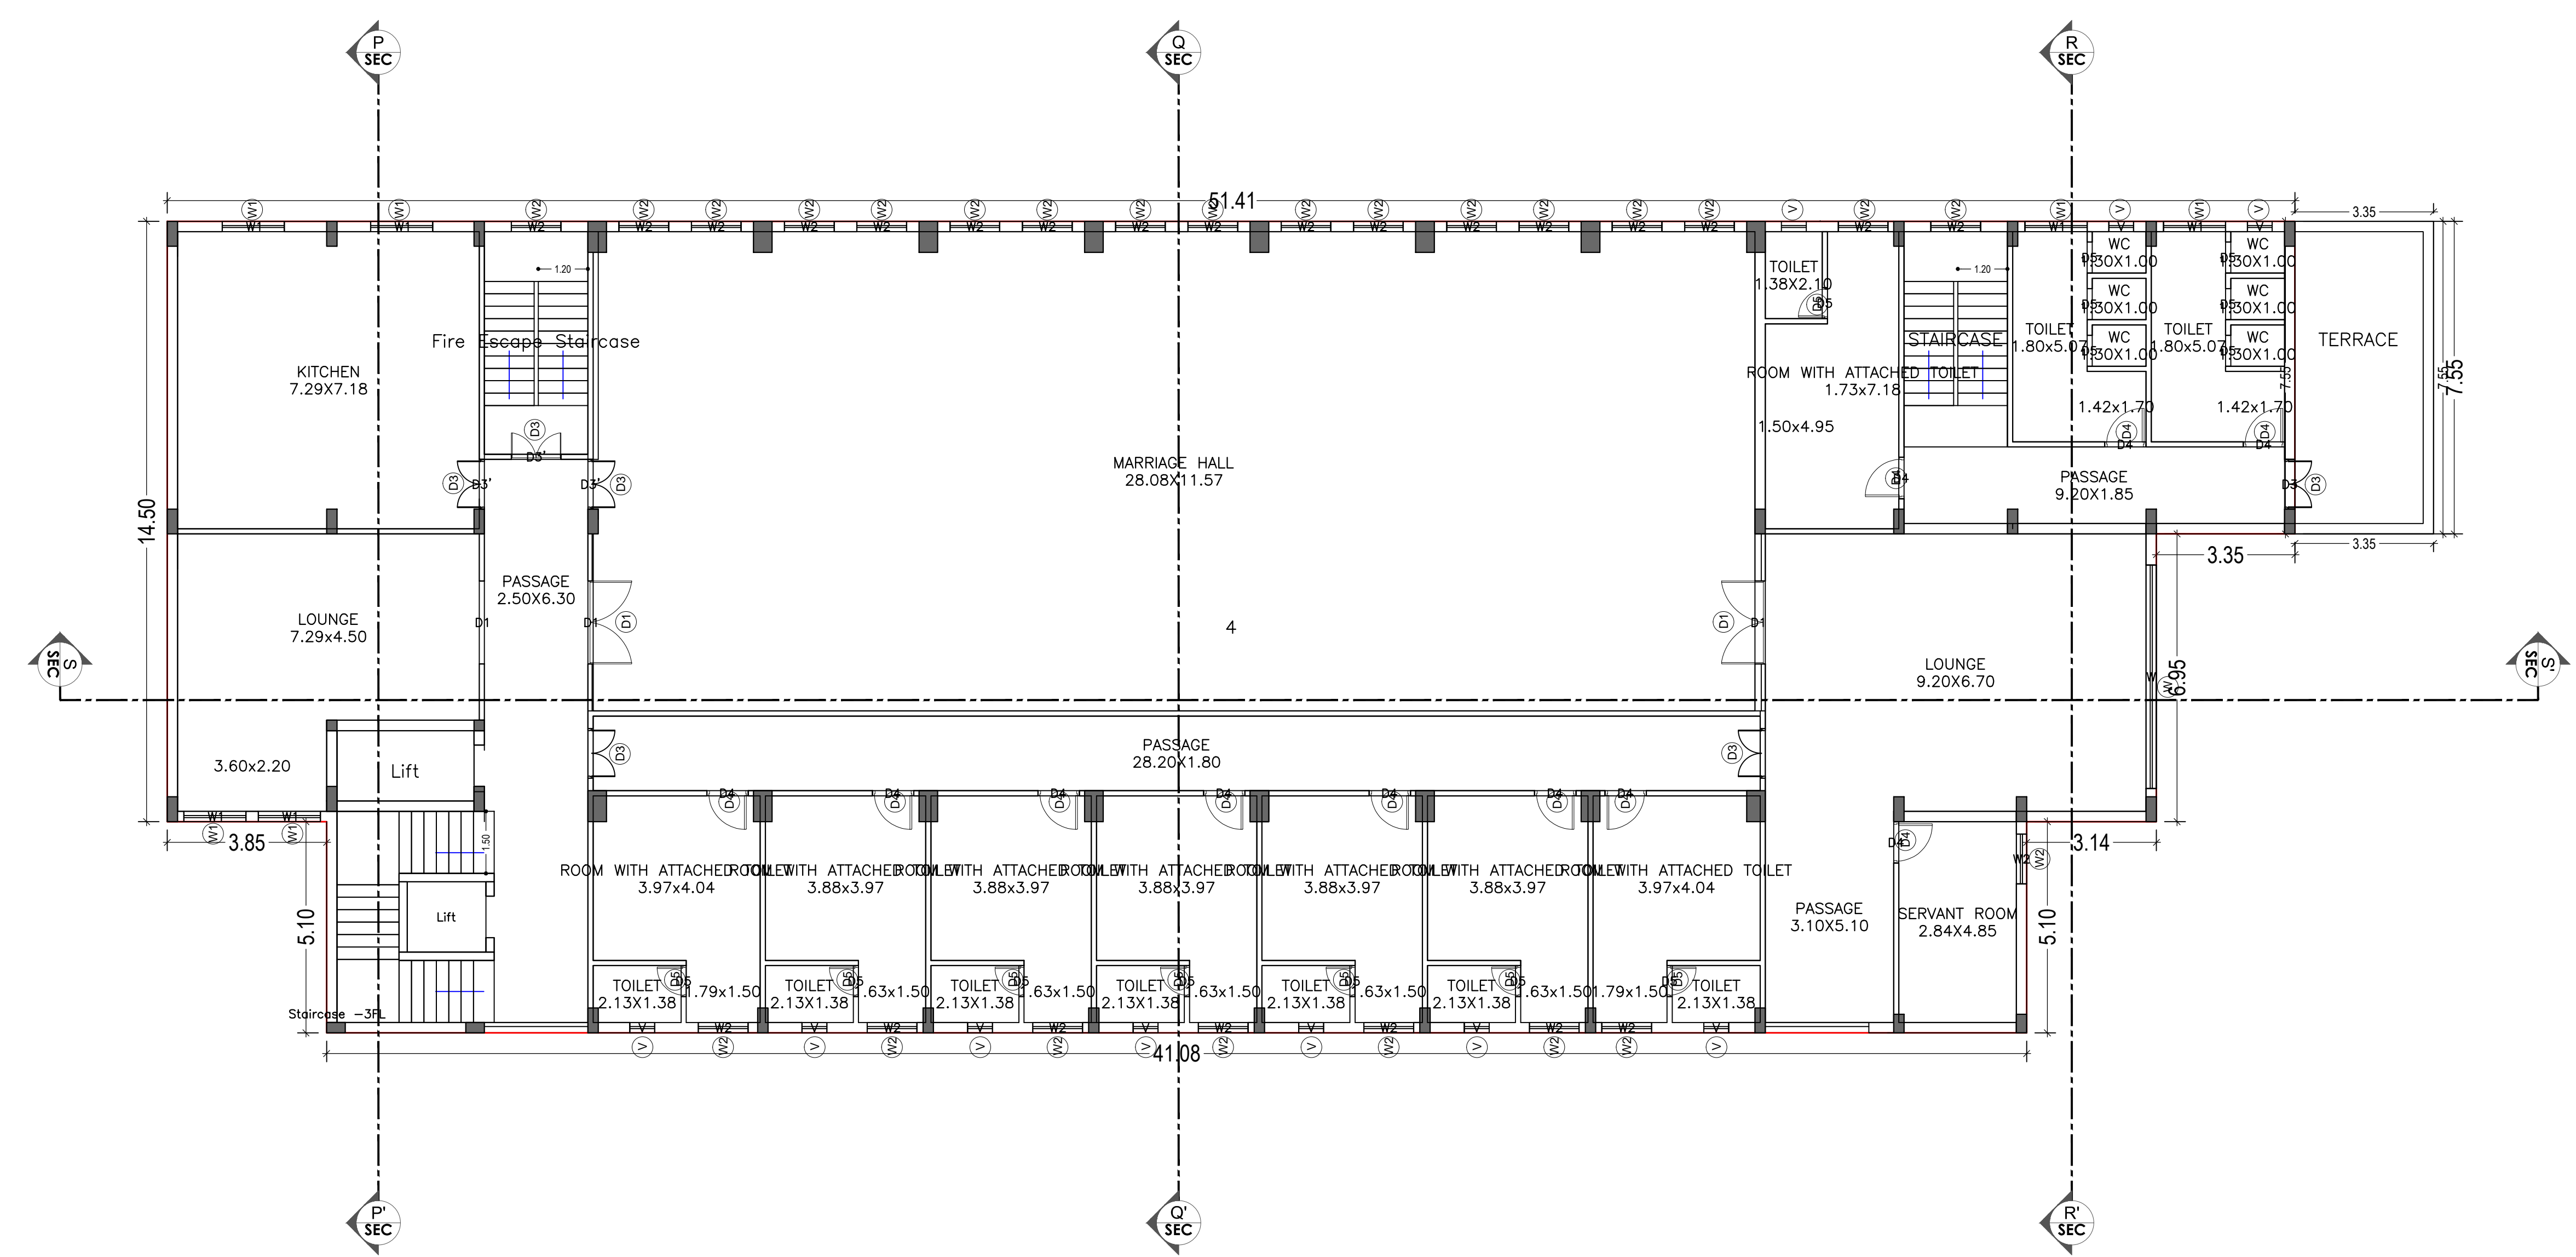

Building JA (MARRIAGE HALL RITA SINGH)

Floor Name	Gross Built Up Area (Sq.M)	Net Area (Sq.M)	Decks/Steps (No)	Proposed Floor Area (Sq.M)	Proposed Area (Sq.M)	Total FAR Area (Sq.M)	Total Covered Area (Sq.M)	Total Area (Sq.M)
Terrace Floor	972.47	972.47	0.00	988.94	0.00	13.46	13.46	13.46
Ground Floor	967.90	967.90	12.00	0.00	100.00	0.00	100.00	100.00
Roof Floor	988.00	988.00	17.34	0.00	422.20	0.00	422.20	422.20
Total	2928.37	2928.37	29.34	988.94	100.00	133.66	133.66	133.66

SCHEDULE OF WINDOW/VENTILATION:

BUILDING NAME	NAME	LENGTH	HEIGHT	NO.
MARRIAGE HALL RITA SINGH	V	1.00	1.00	20
MARRIAGE HALL RITA SINGH	W1	1.00	1.00	00
MARRIAGE HALL RITA SINGH	W	1.00	1.00	01

URBAN Table for Building JA (MARRIAGE HALL RITA SINGH)

FLOOR	Name	Slab Type	Slab Area (Sq.M)	Column No.	No. of Beams	No. of Joints
GROUND FLOOR PLAN		PAV. W/	407.90	407.90	39	1
THIRD FLOOR PLAN		PAV. W/	28.79	28.79	2	4
THIRD FLOOR PLAN		PAV. W/	28.50	28.50	2	4
THIRD FLOOR PLAN		PAV. W/	31.61	31.61	2	4
THIRD FLOOR PLAN		PAV. W/	34.45	34.45	2	4

CERTIFICATE FOR STRUCTURE SAFETY
THIS IS CERTIFY THAT THE STRUCTURAL DESIGN OF THE BUILDING WILL BE AS PER I.S-1983-1984 & I.S.4326-1993 TO MAKE SAME EARTH QUAKE RESISTANT.

AREA STATEMENT (ANNEX ZA-A PARAGRAPHS)	VERSION NO. 1.0
PROJECT NO.	RDP/PROJ/0219
PROPOSED PROJECT INFORMATION	
Owner Name	RITA SINGH
Plot No	43,177-575
Plot No	103,104,106,107
Urbn/Type	Shop
Use	Assembly
Scale	Managerial

Color	Description
Green	Proposed Construction
Yellow	Common Plot
Red	Road Widening Area
Blue	Existing (To be retained)
Blue	Existing (To be demolished)

Buildingwise Floor FAR Details

Floor Name	Building Name	Building Use	Building Volume	Building Structure
Terrace Floor	MARRIAGE HALL RITA SINGH	Assembly	Threats	Non-Highrise

Required Parking (Table 7a)

Building Name	Type	Subs.	Area (Sq.M)	Code	Reqd. Pkgs.	Provided Pkgs.	Shortage
MARRIAGE HALL RITA SINGH	Assembly	Threats	1.0	1	1	1	0
Total					1	1	0

Parking Check (Table 7b)

Vehicle Type	No.	Area	Prop.	Area
Car	1	10.00	20	20.00
Two Wheeler	1	10.00	20	20.00
Other Parking	1	10.00	20	20.00
Total	3	30.00	60	60.00

FAR & Tenement Details (Table 4c-1)

Building	No. of Storey	Gross Built Up Area (Sq.M)	Net Area (Sq.M)	Decks/Steps (No)	Proposed FAR Area (Sq.M)	Proposed FAR Area (Sq.M)	Total FAR Area (Sq.M)	Total Covered Area (Sq.M)	Total Area (Sq.M)
MARRIAGE HALL RITA SINGH	1	988.94	100.00	13.46	13.46	13.46	133.66	133.66	133.66
Total	1	988.94	100.00	13.46	13.46	13.46	133.66	133.66	133.66