


SITE PLAN

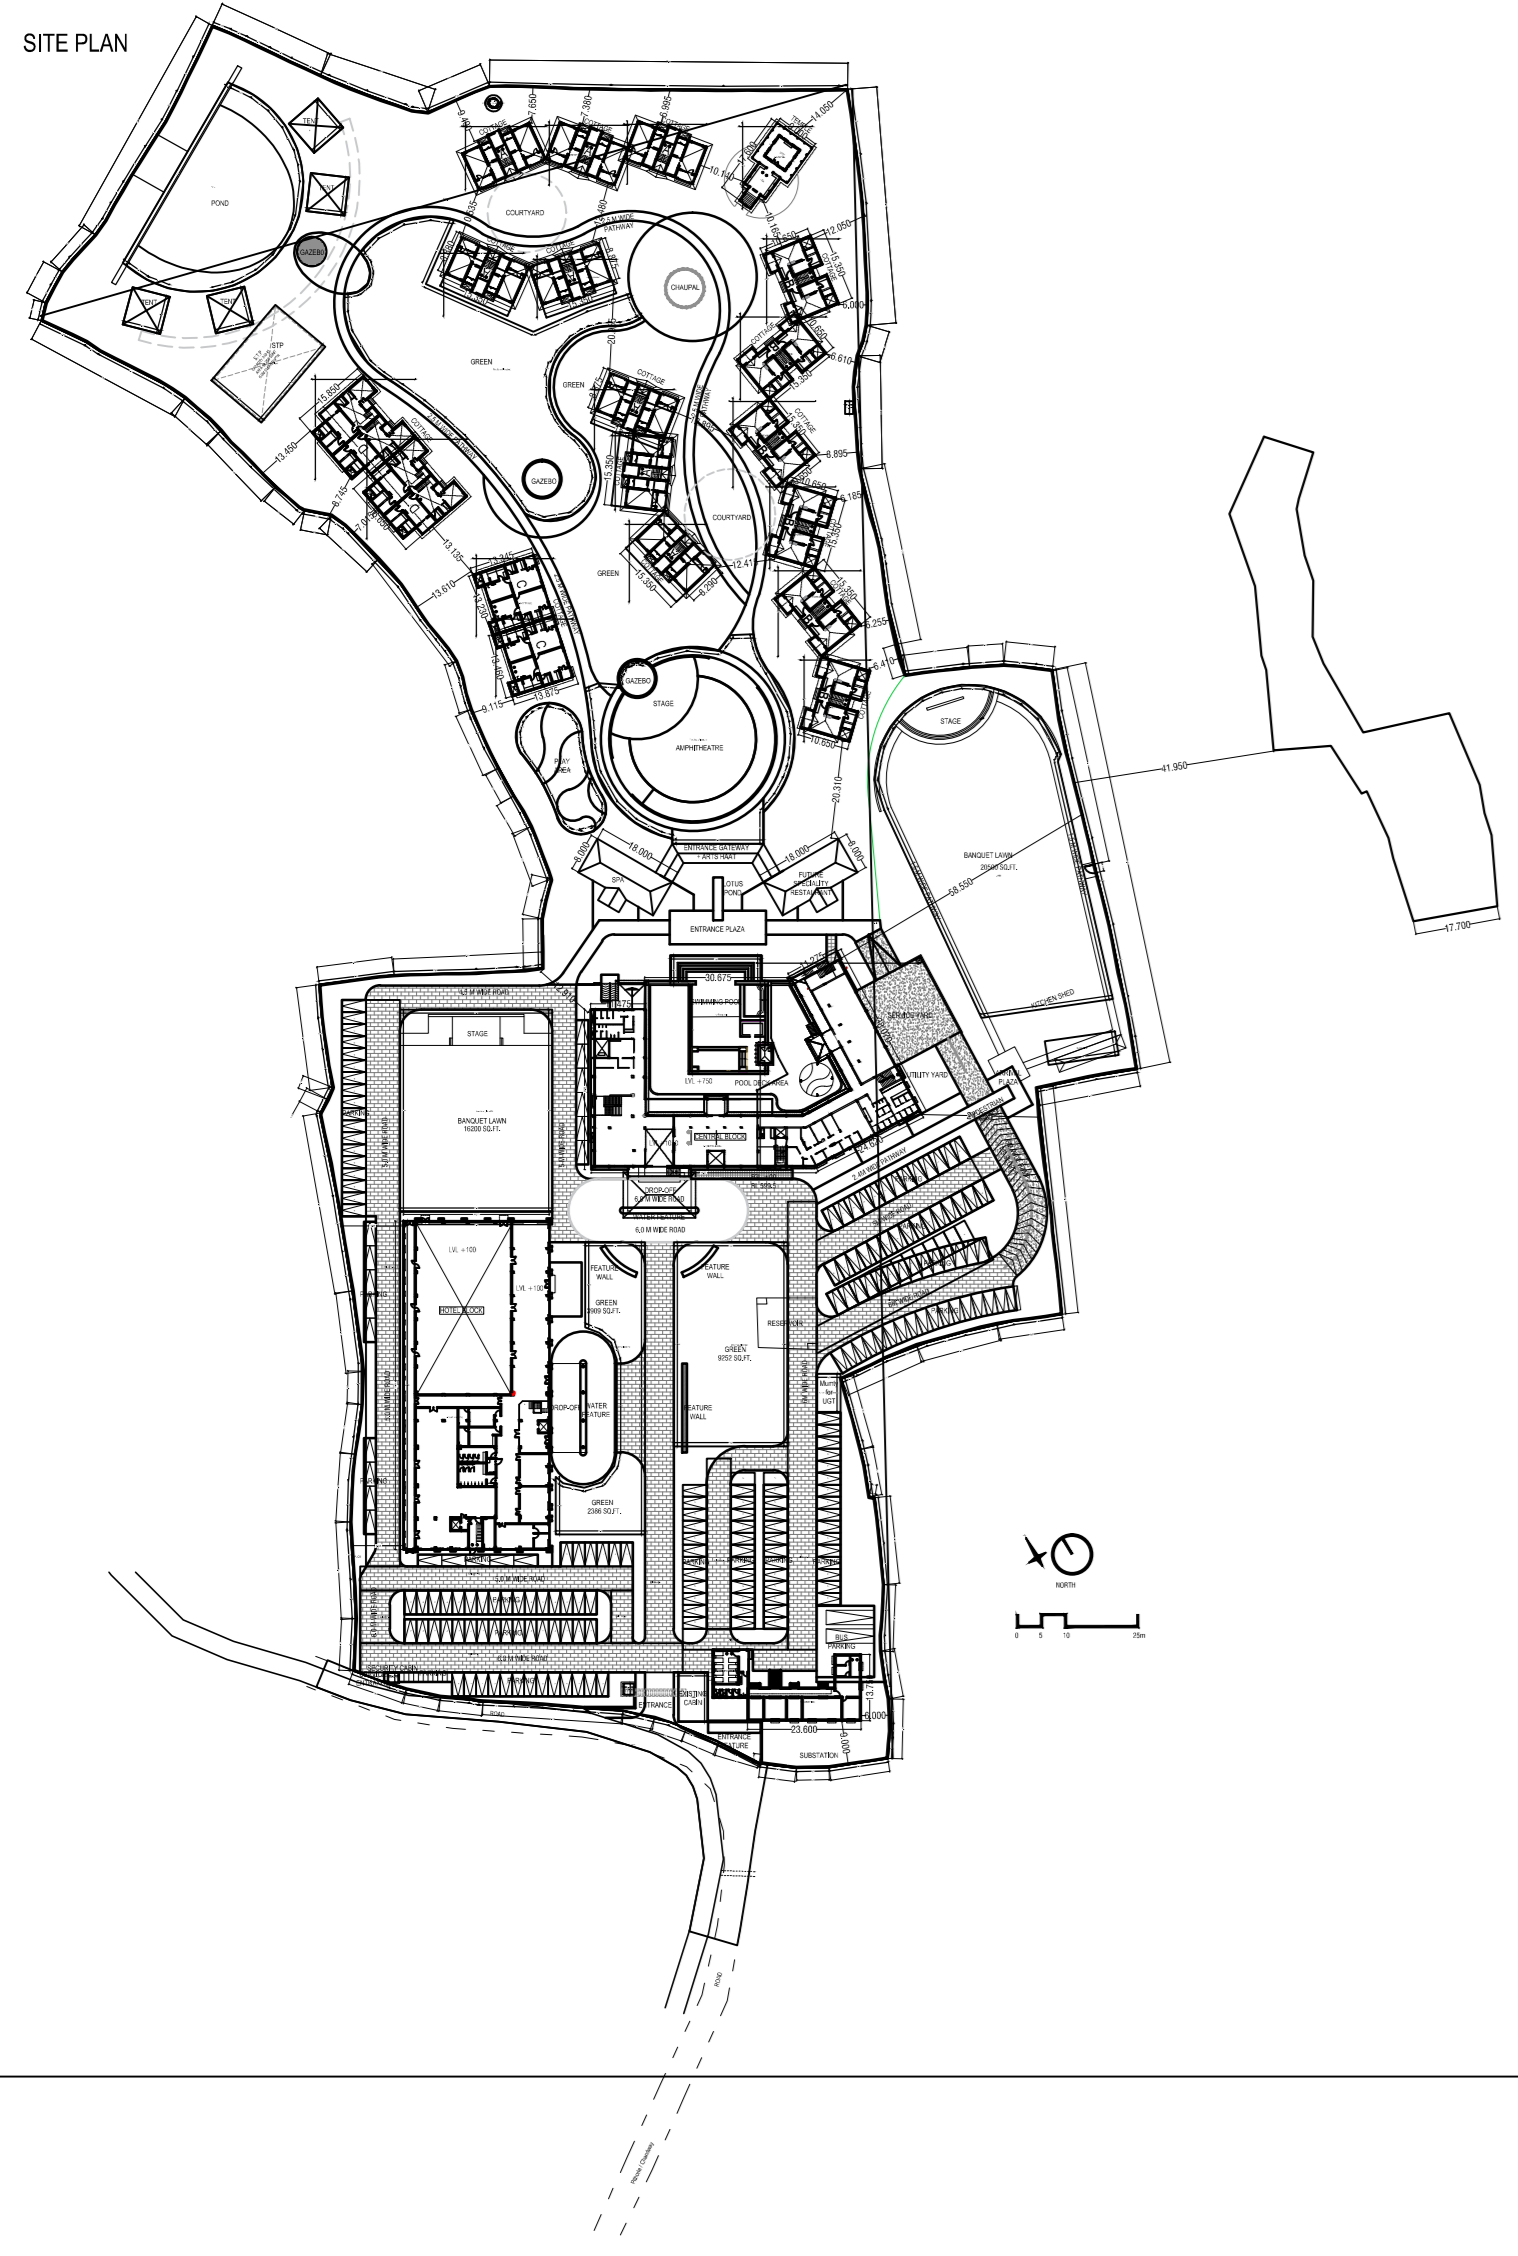

16

AREA SCHEDULE
 1. CENTRAL BLOCK
 2. NORTH BLOCK
 3. COITAGES
 4. PARKING
 5. SERVICE BUILDING
 6. TOTAL BUILDING AREA

