
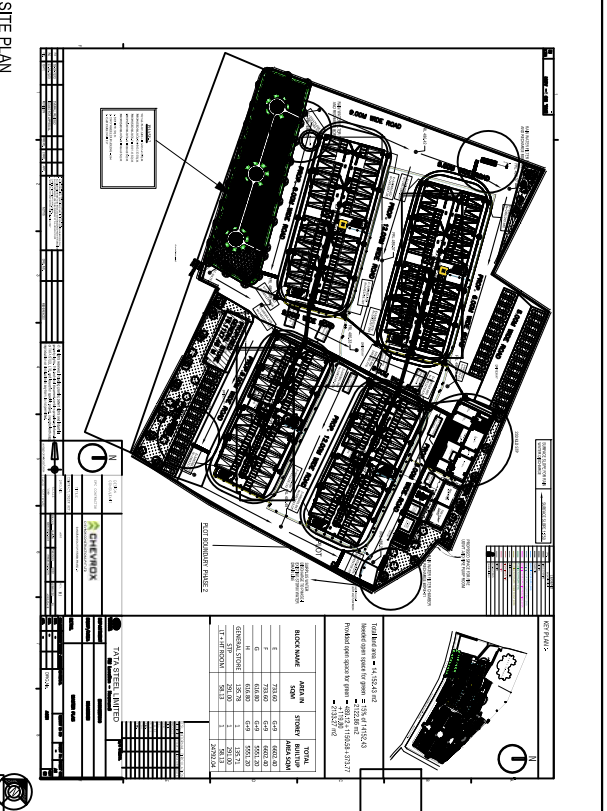


Project Title :SANGRAM SAI TOWNSHIP PHASE 2

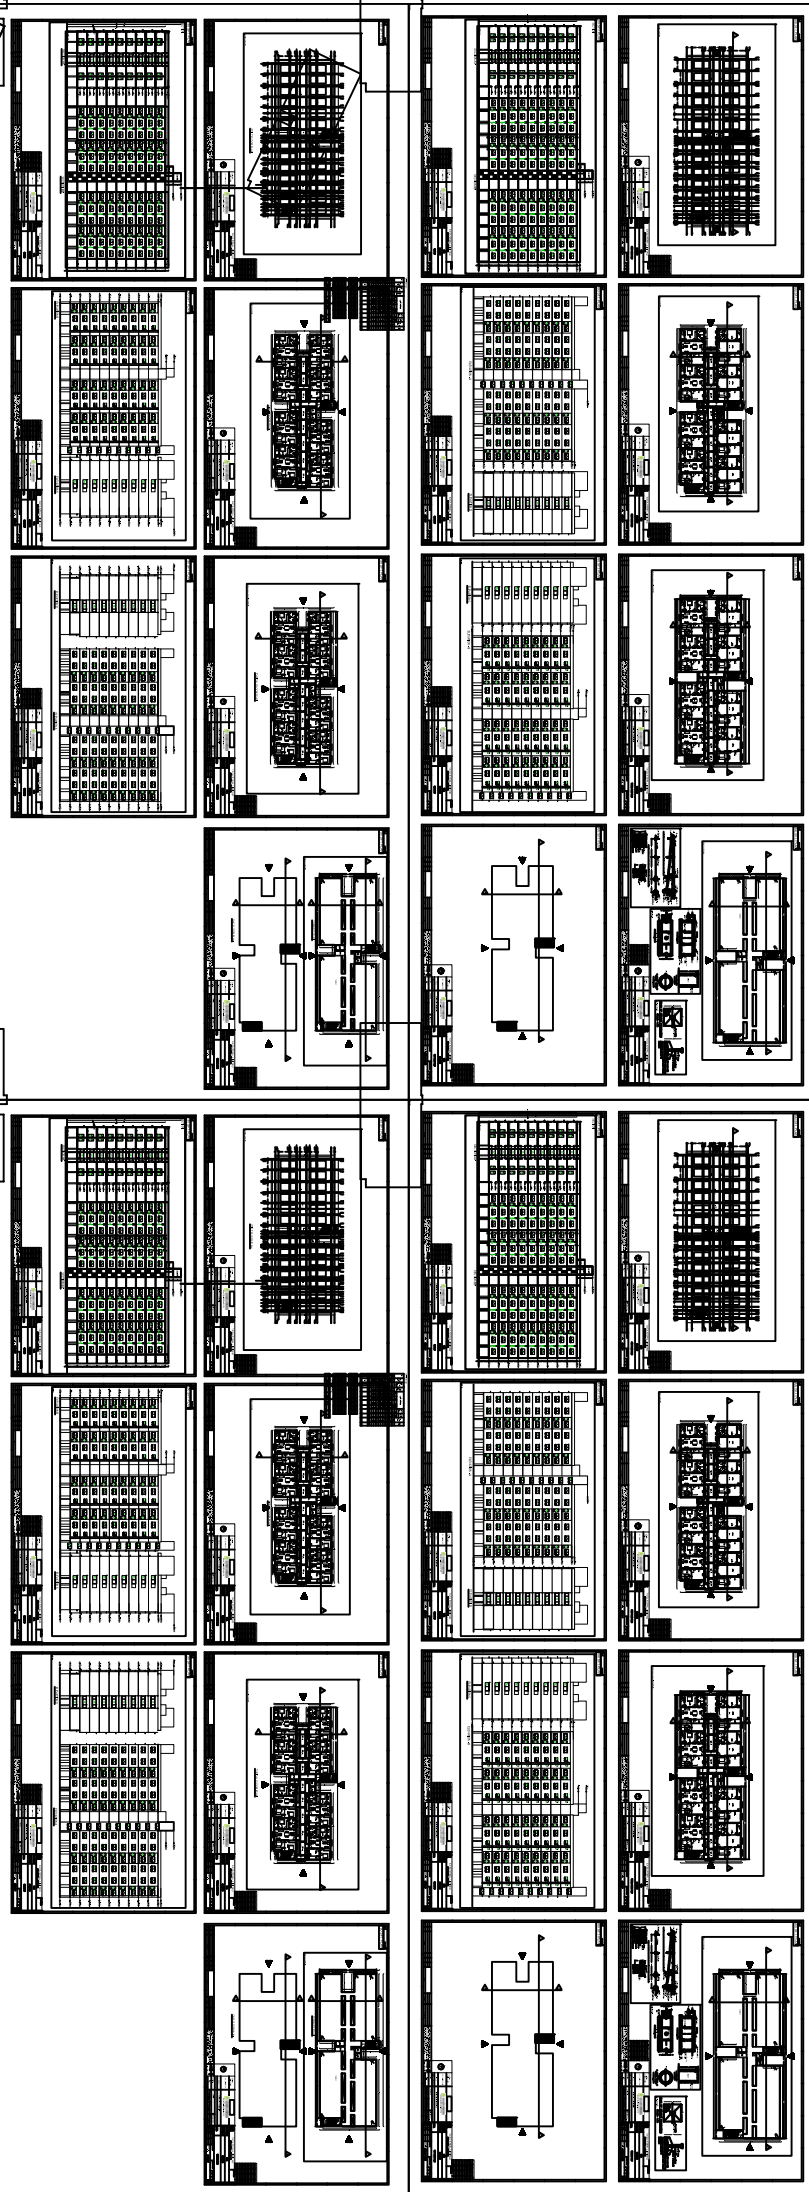

SITE PLAN