
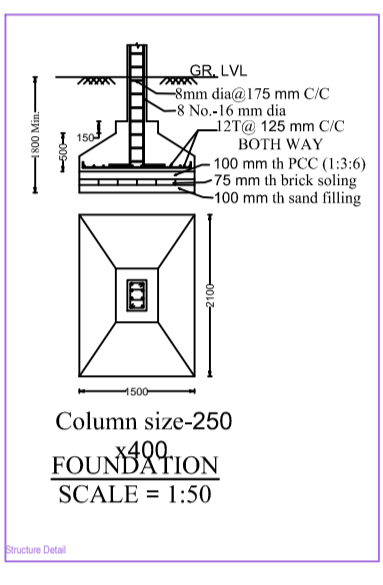
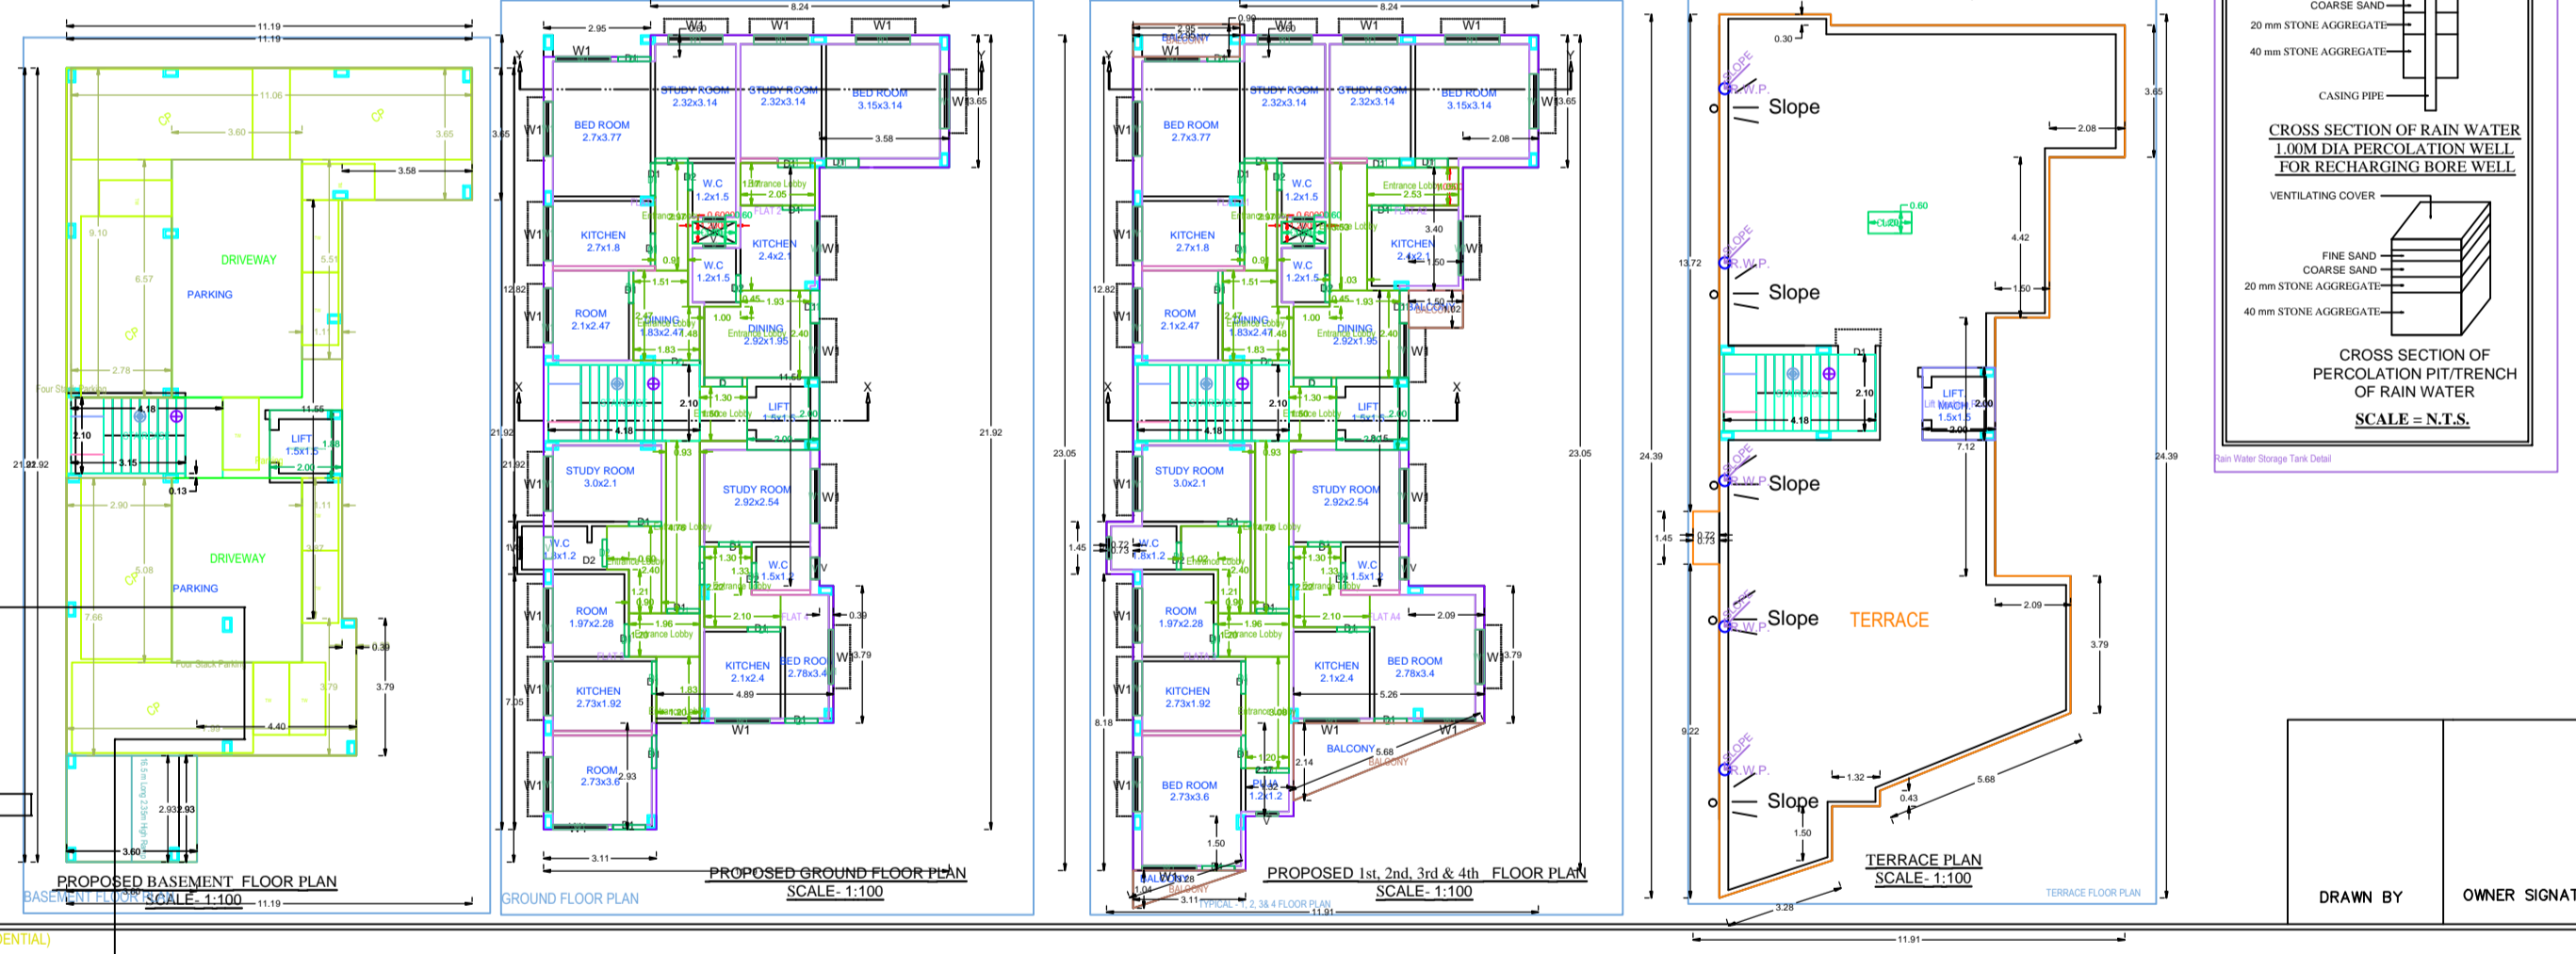
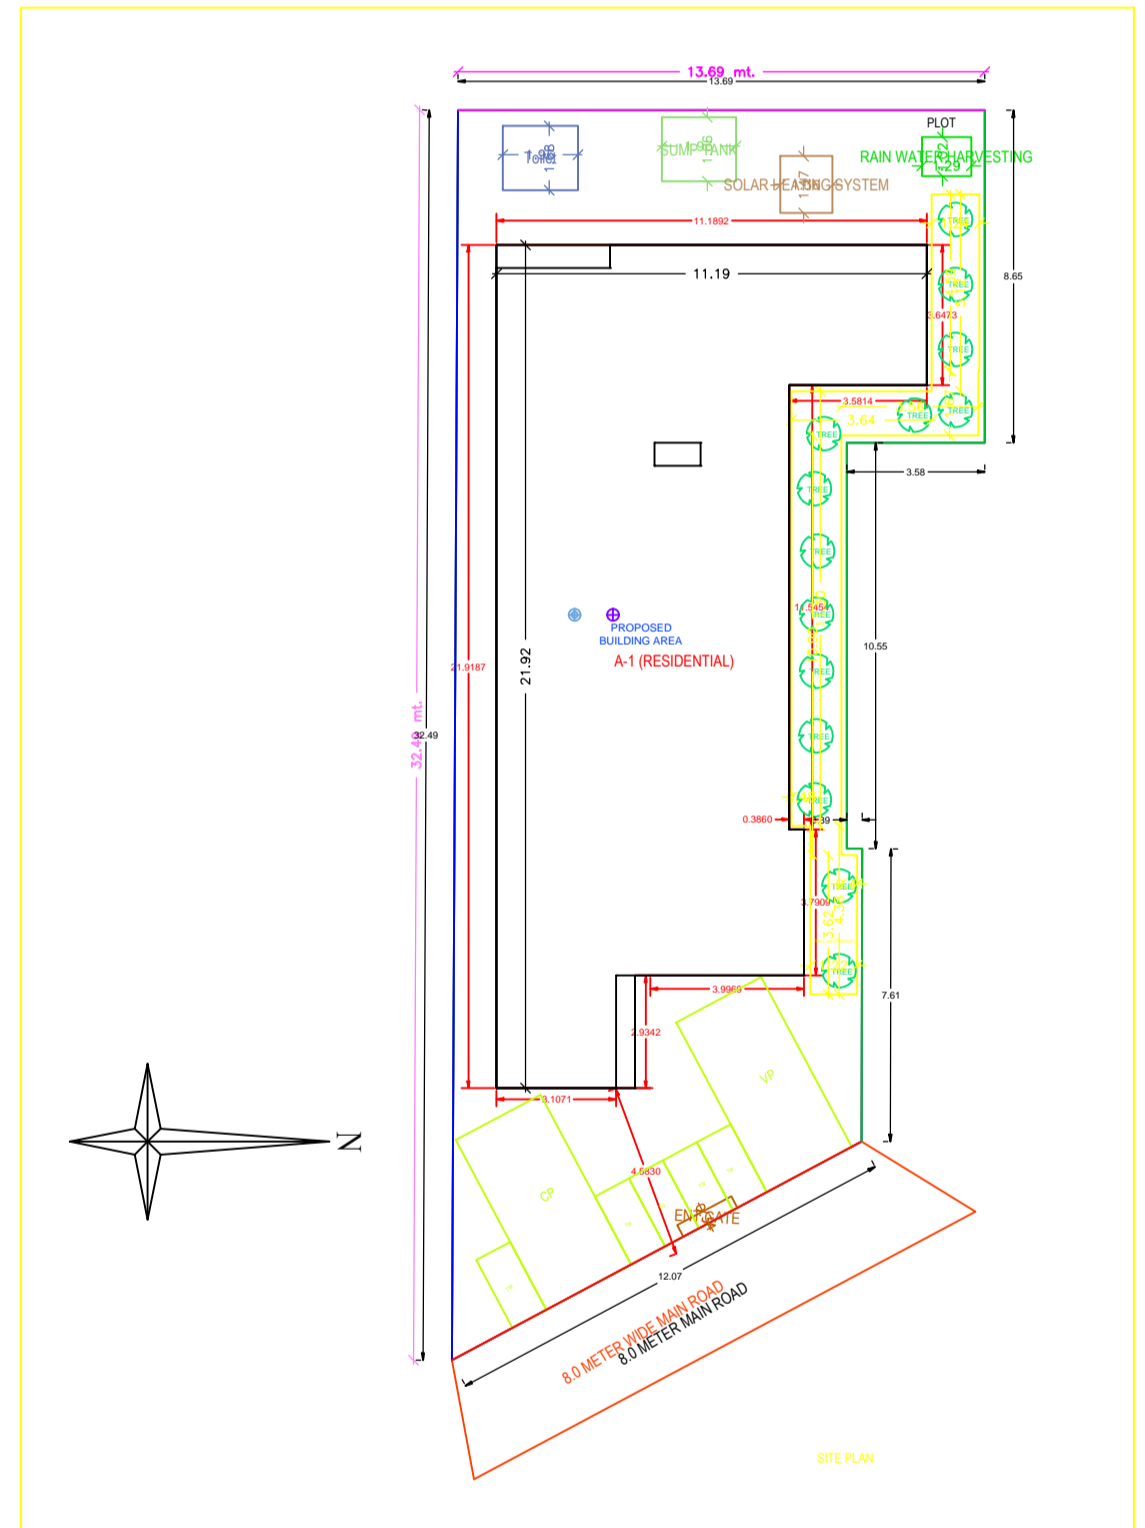
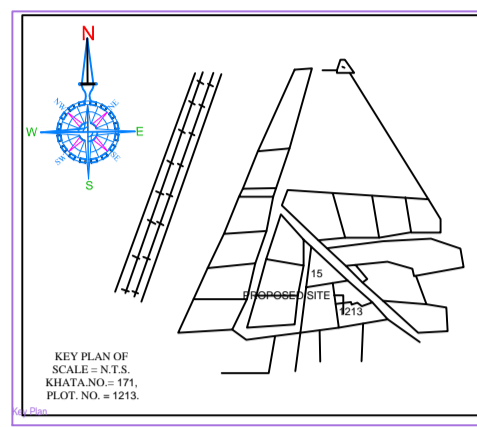
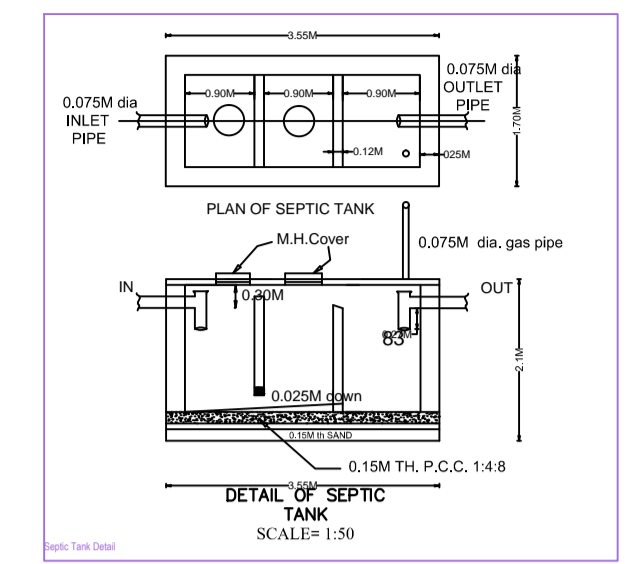
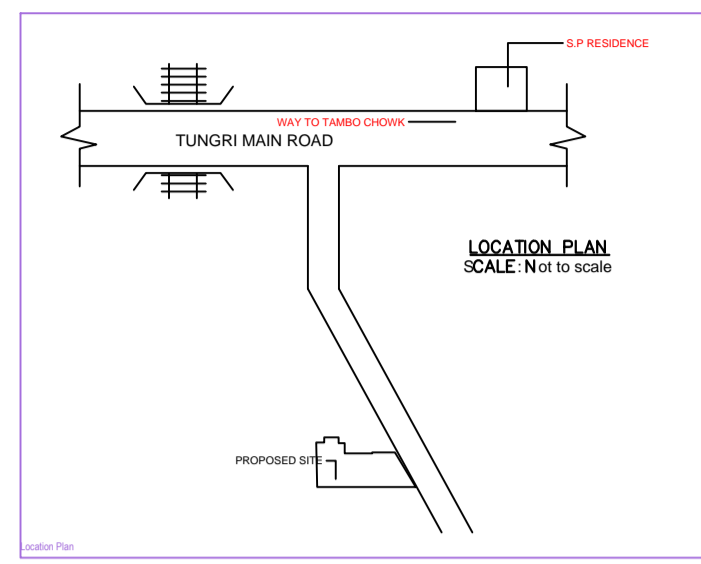


Project Title :RESIDENTIAL APARTMENT

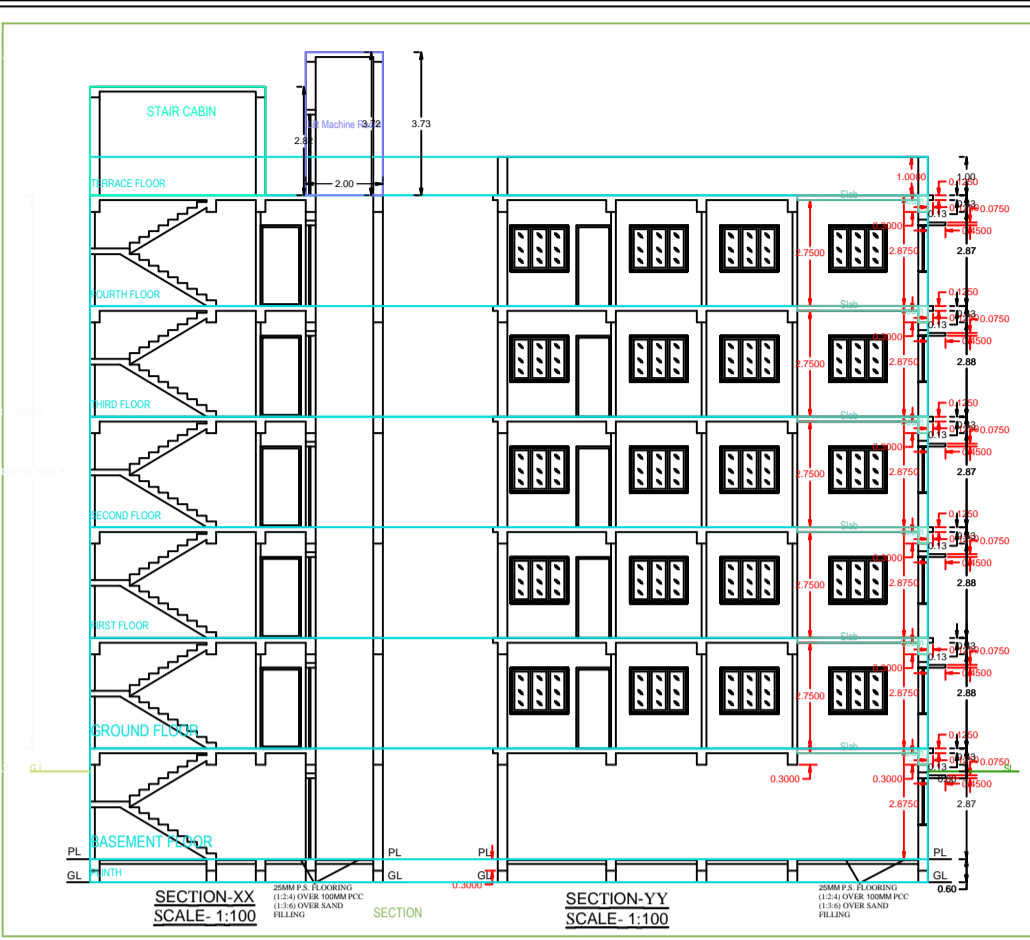

**ARCHITECTURAL SPECIFICATION:**

- WINDOW: W1: 1.2M x 1.2M. W2: 1.0M x 1.2M. W3: 0.8M x 0.45M.
- VENTILATOR: V: 0.6M x 0.45M.


AREA STATEMENT	WEST SINGHBHURM ZILA PARISHAD	SECTION NO. 13.17



