




TERRACE FLOOR

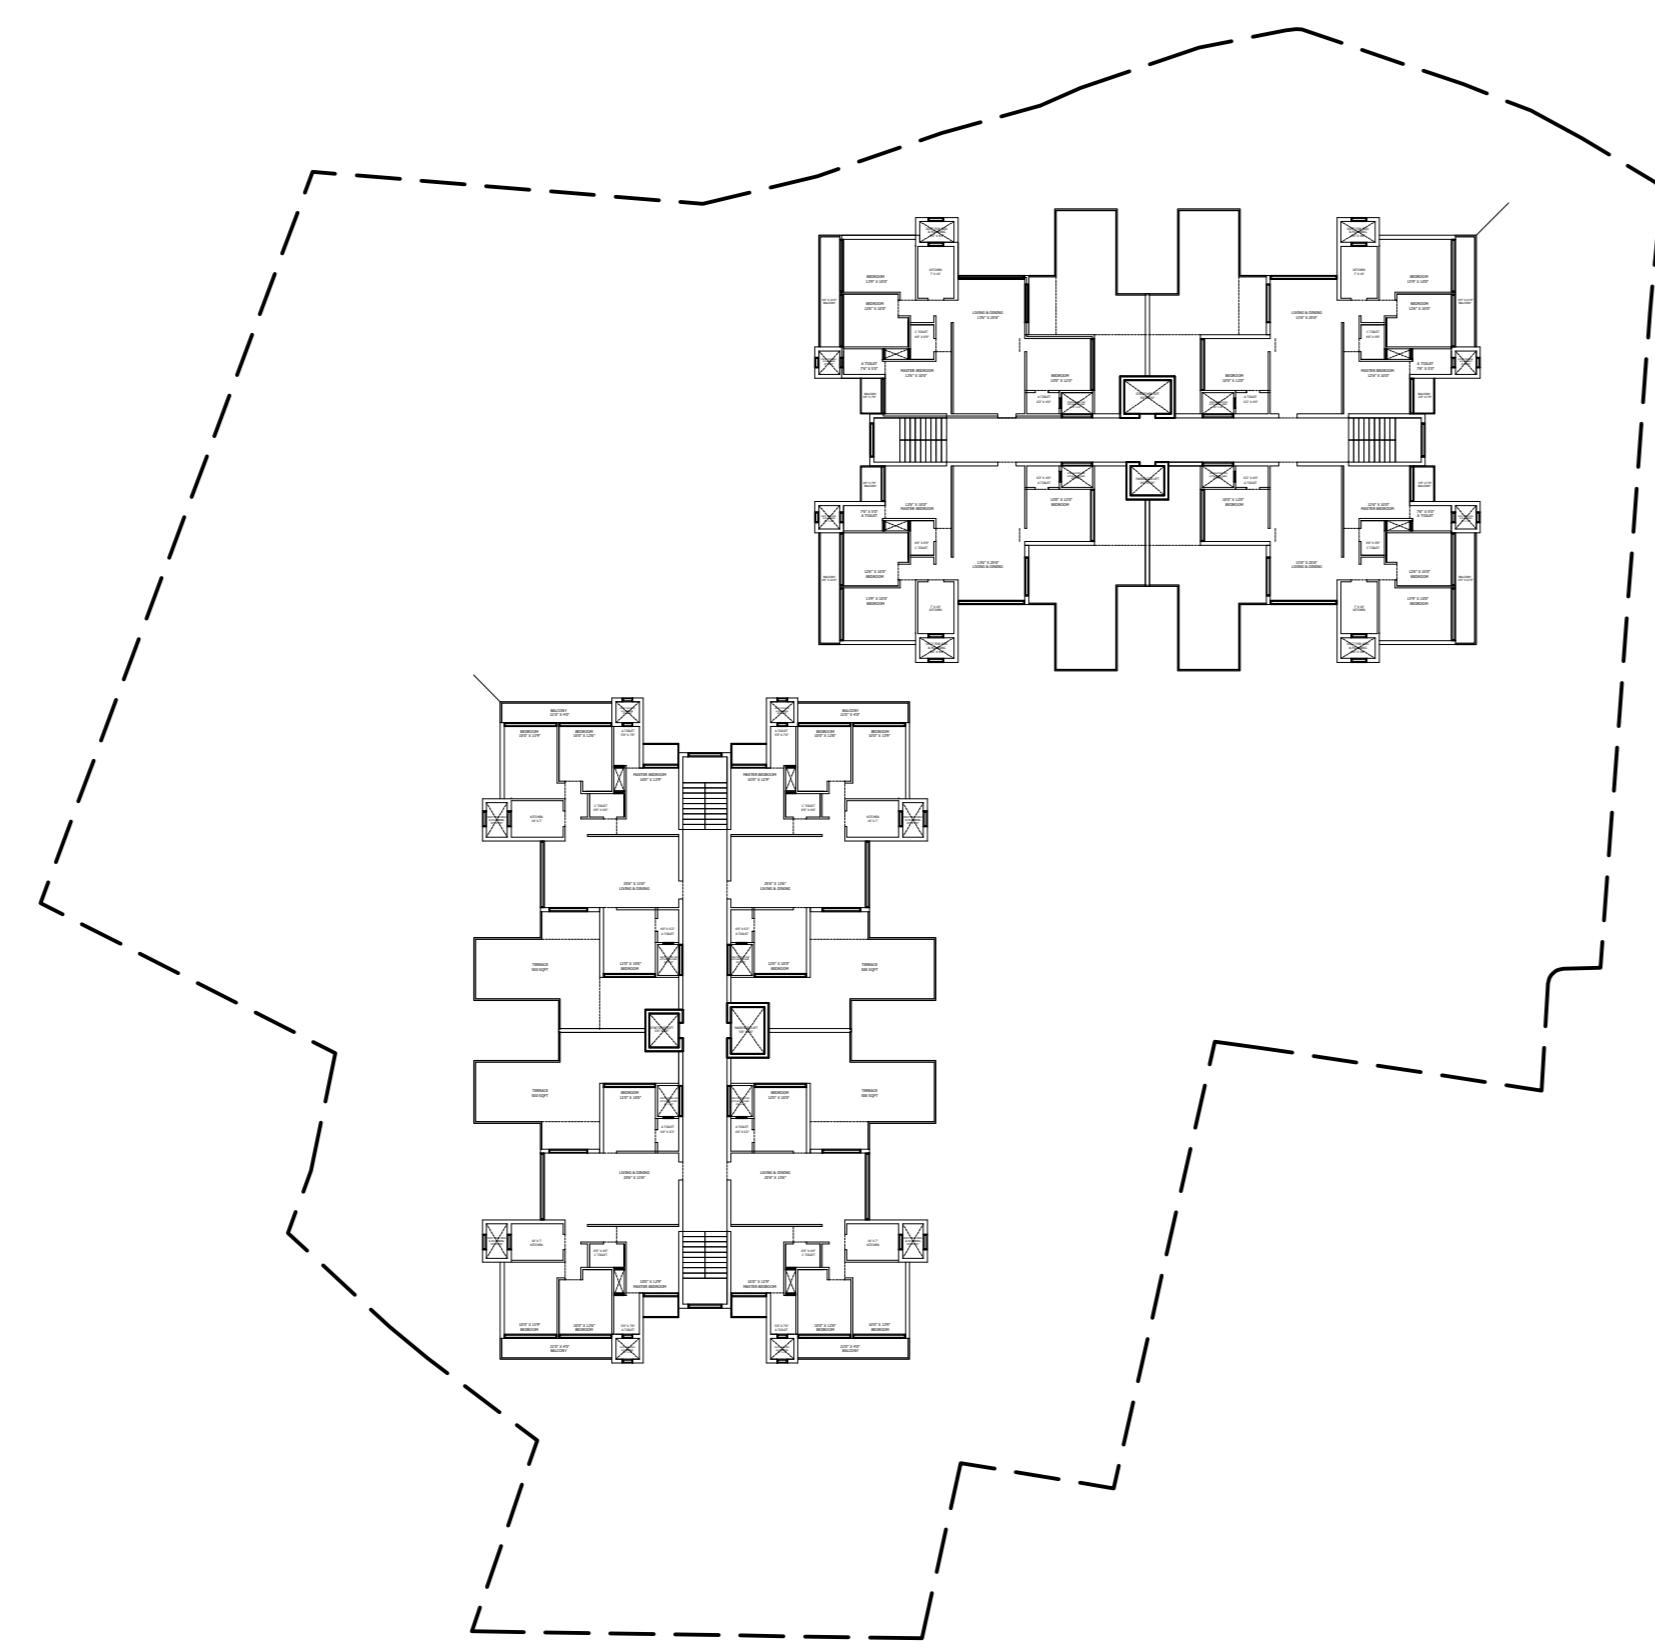

10TH FLOOR

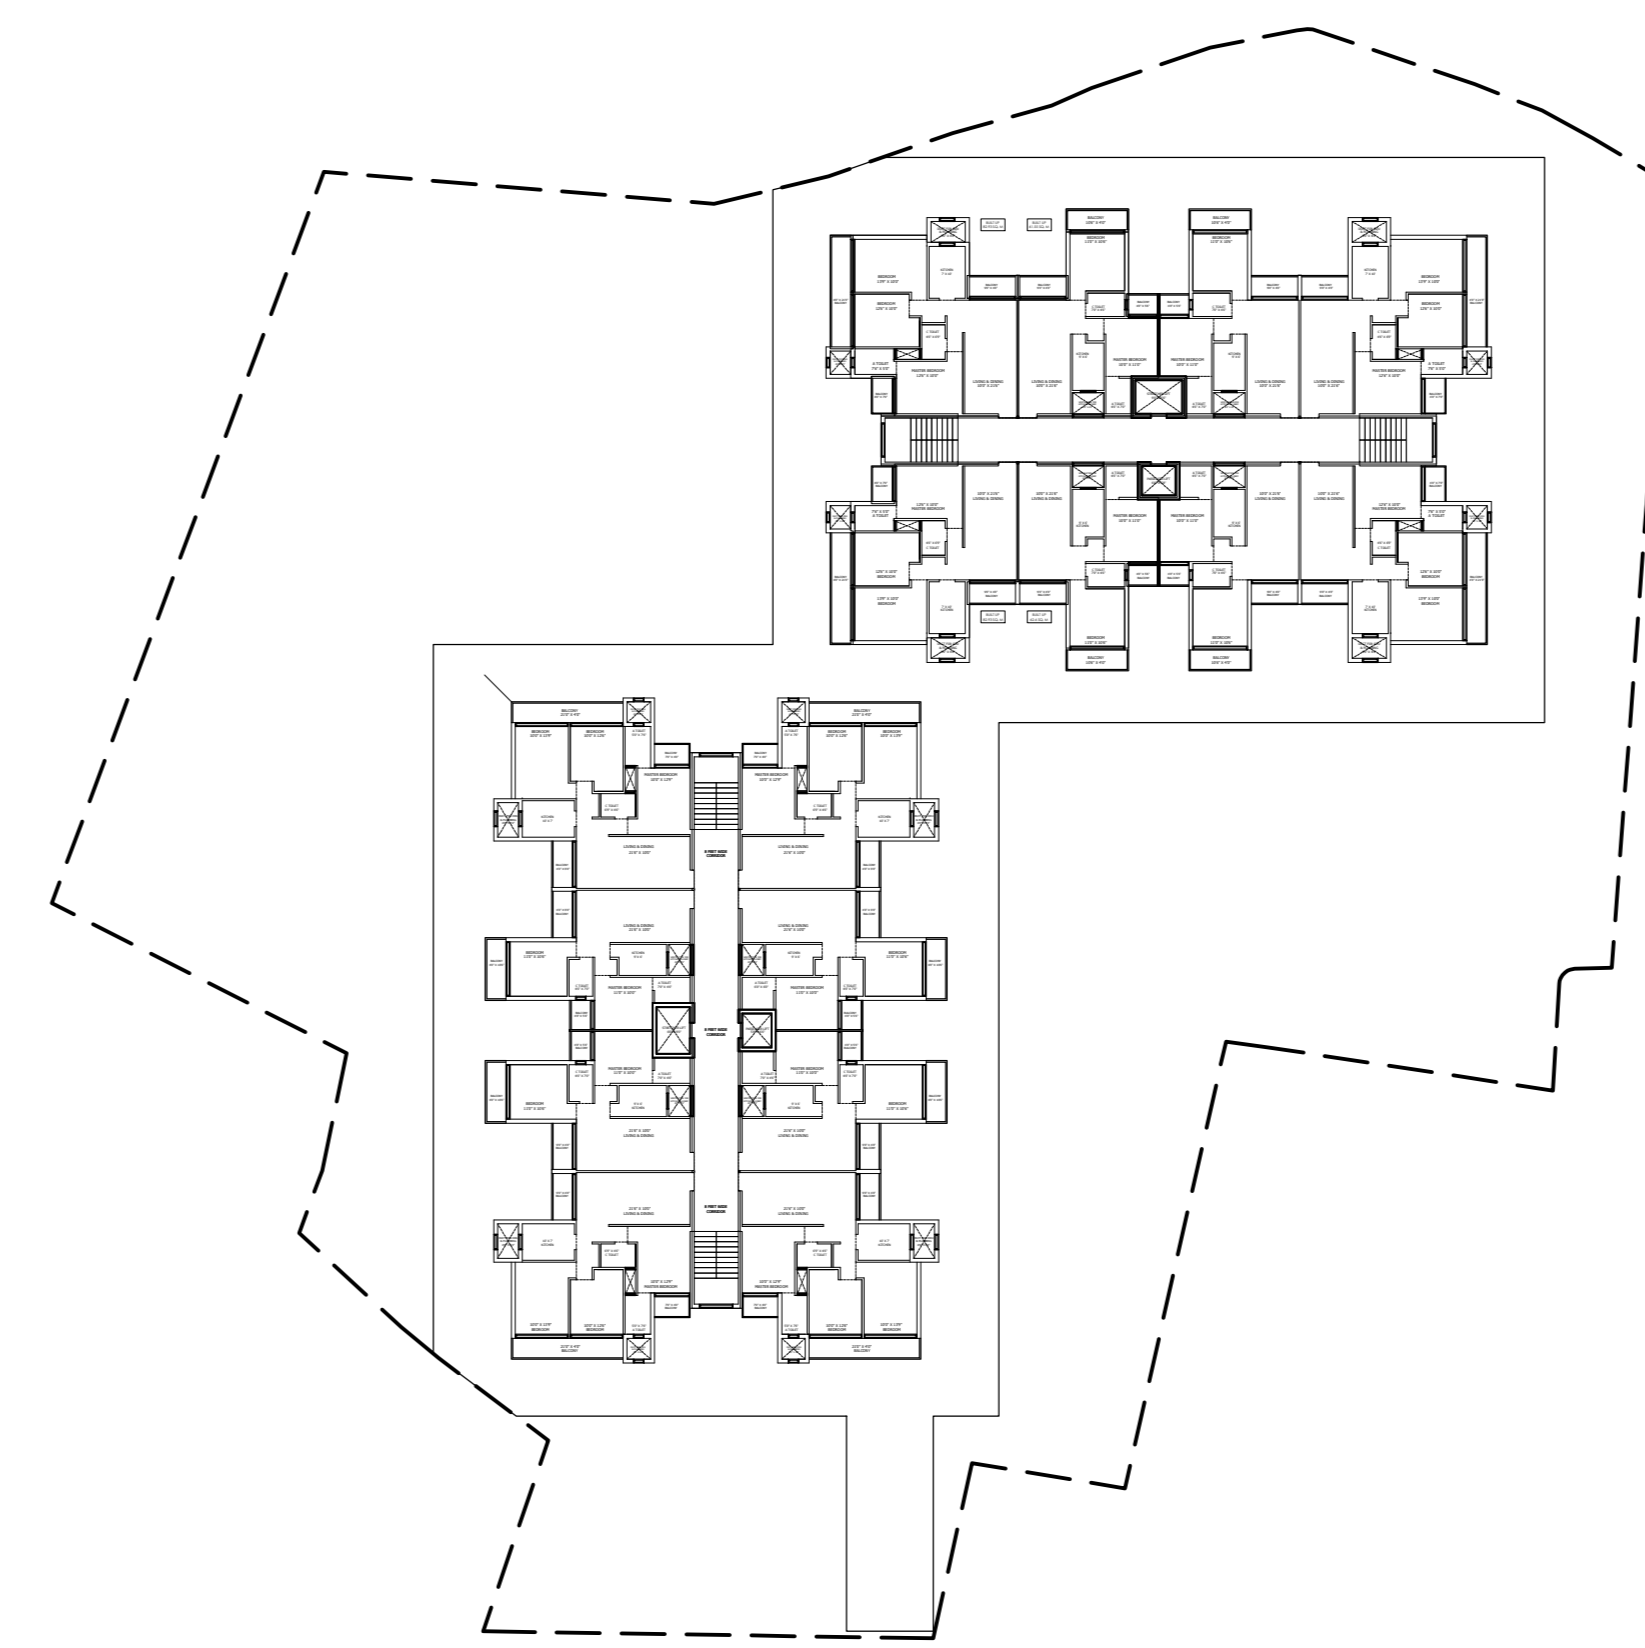

1ST - 9TH FLOOR

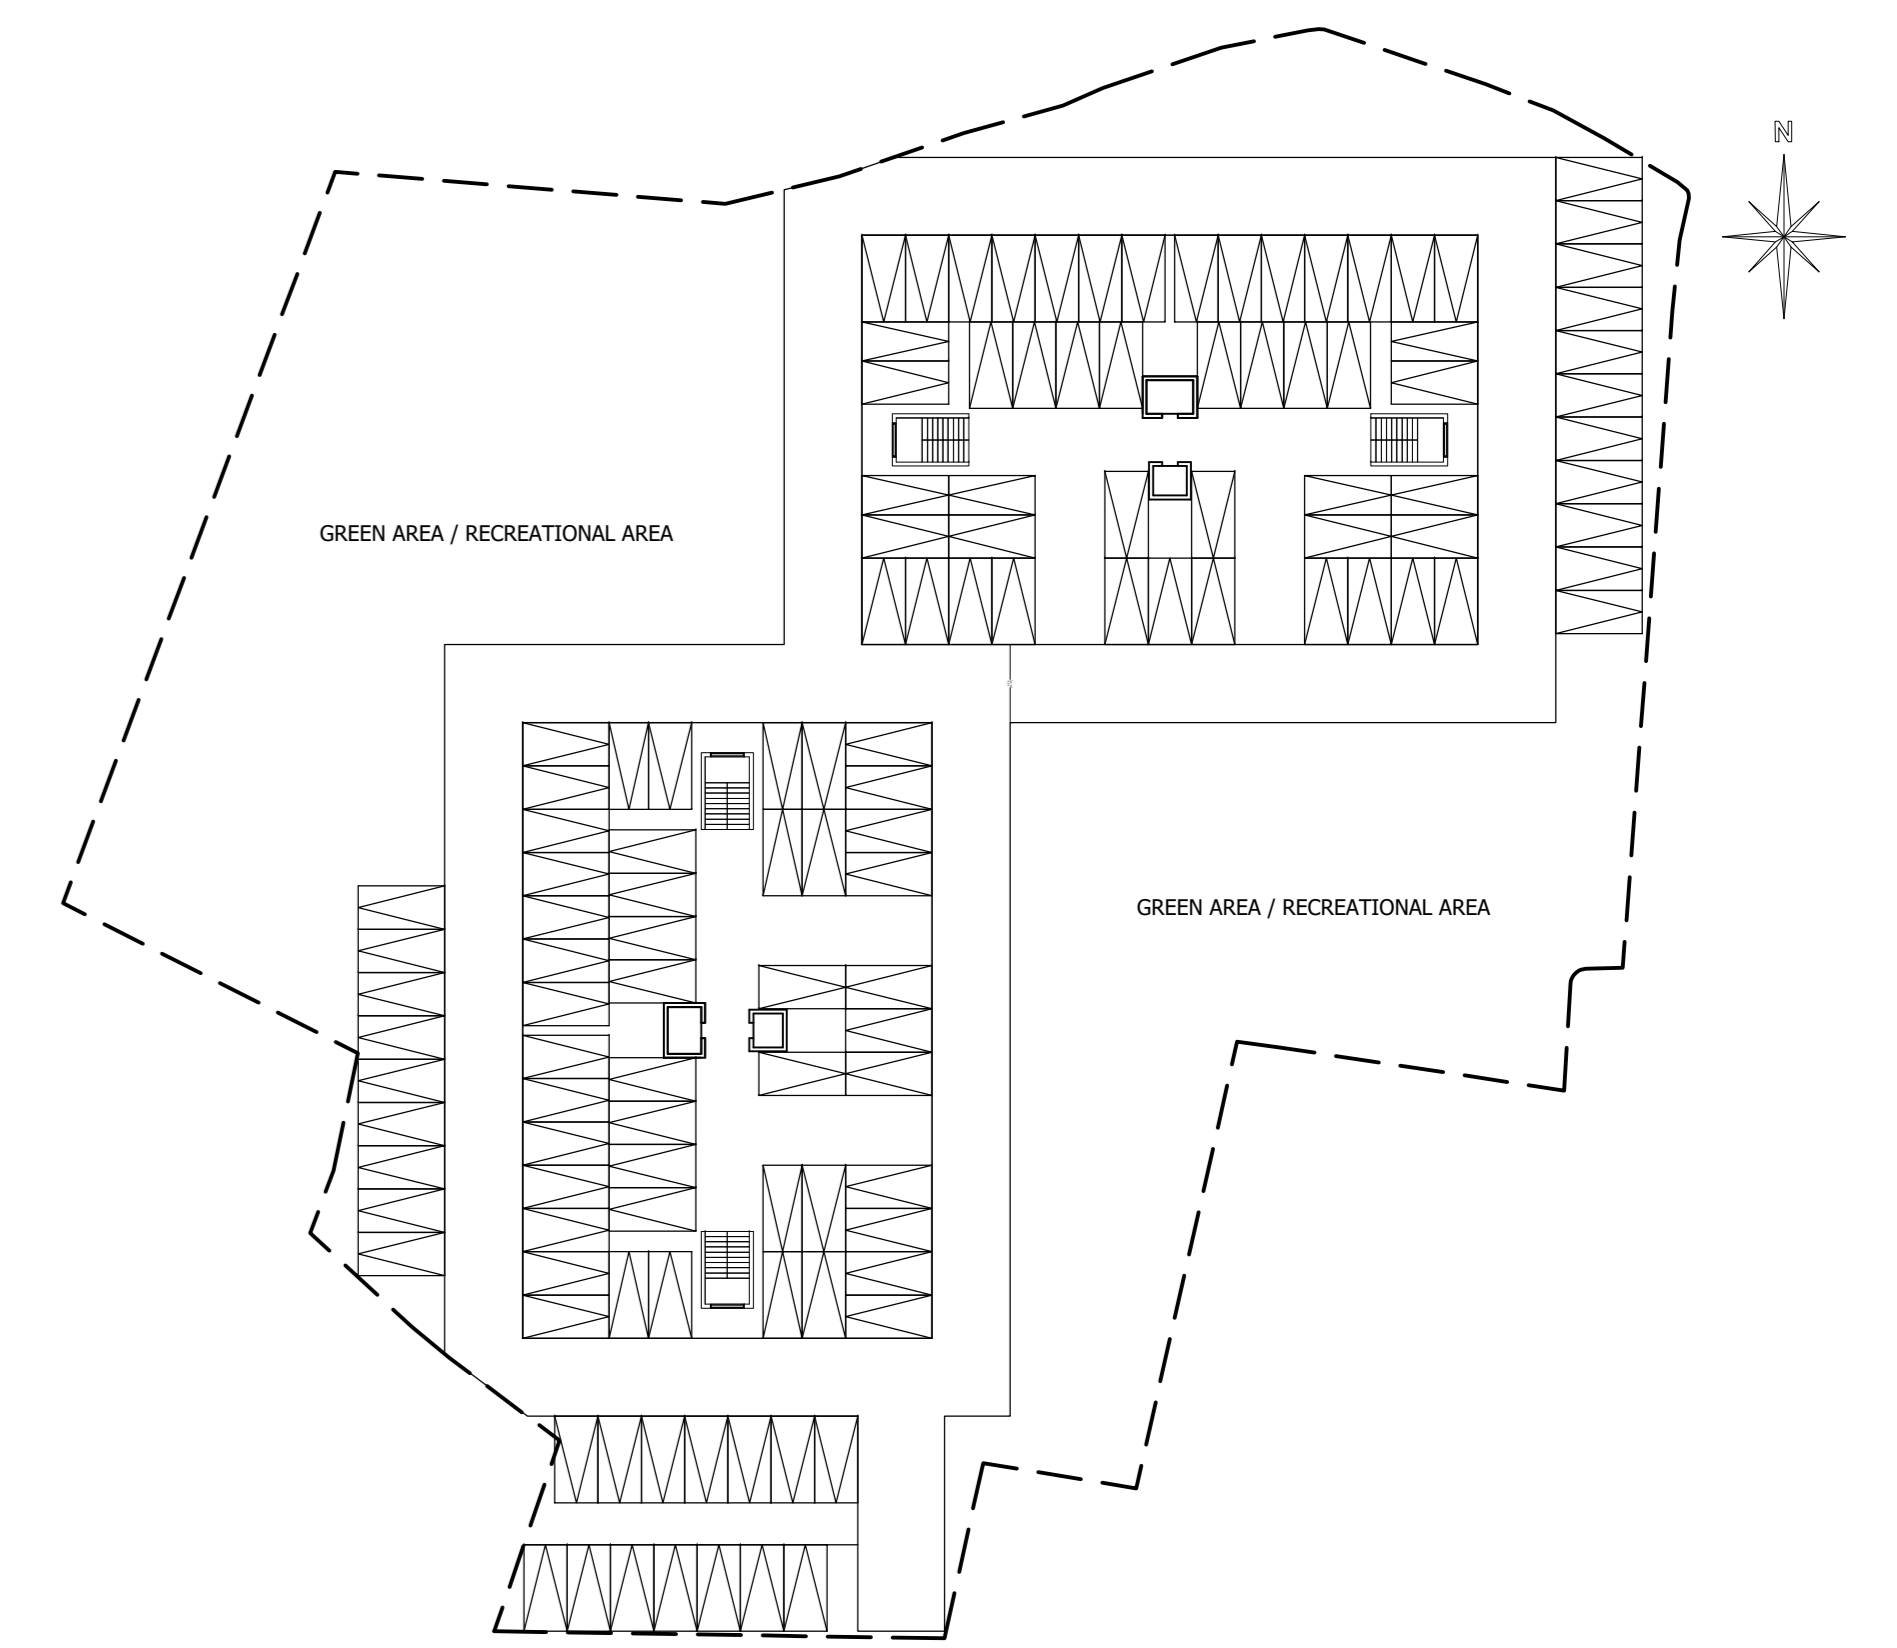

GROUND FLOOR