

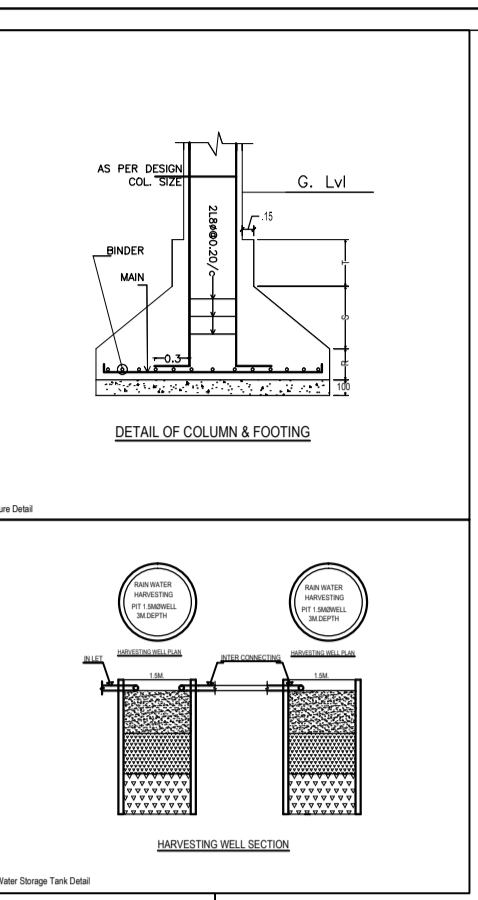
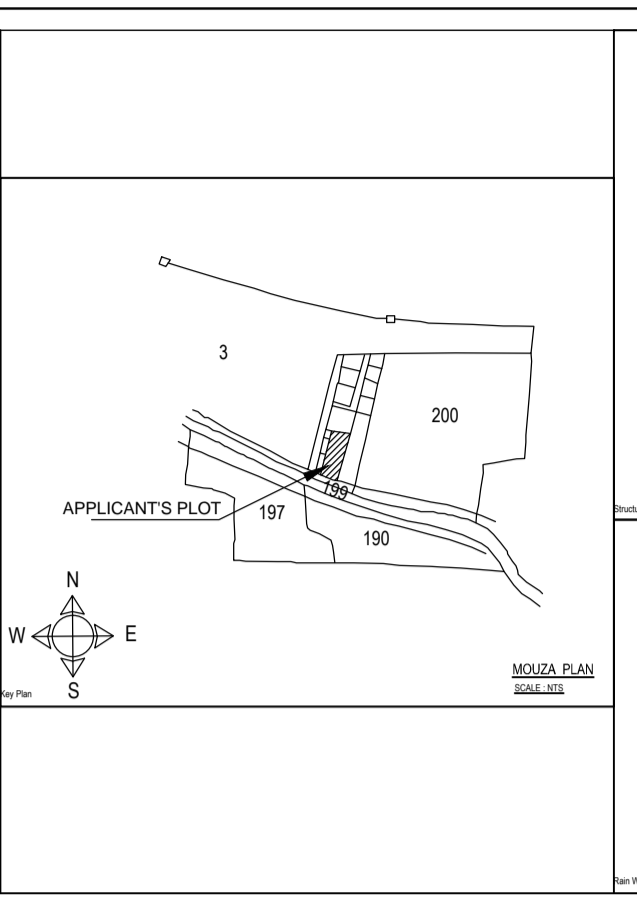
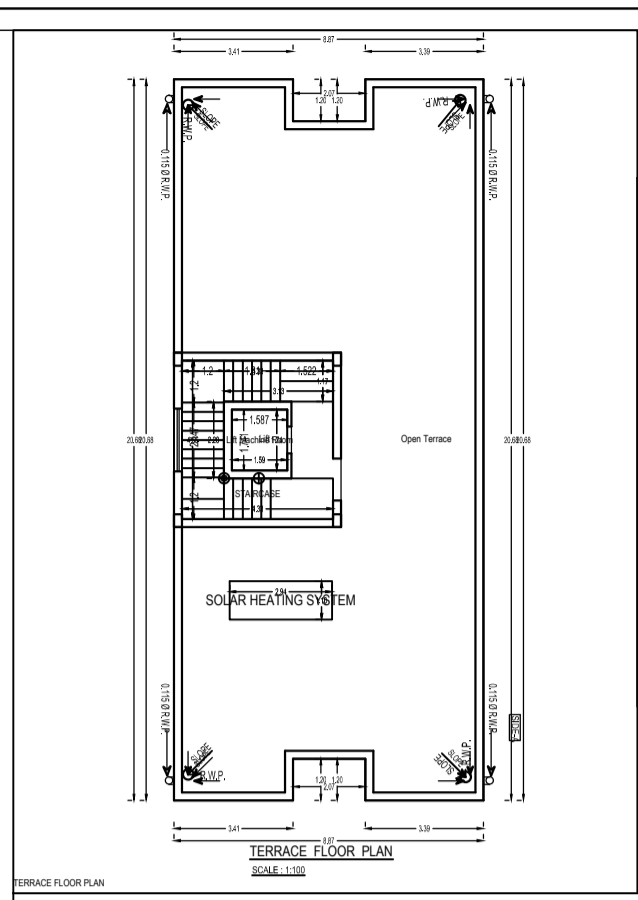
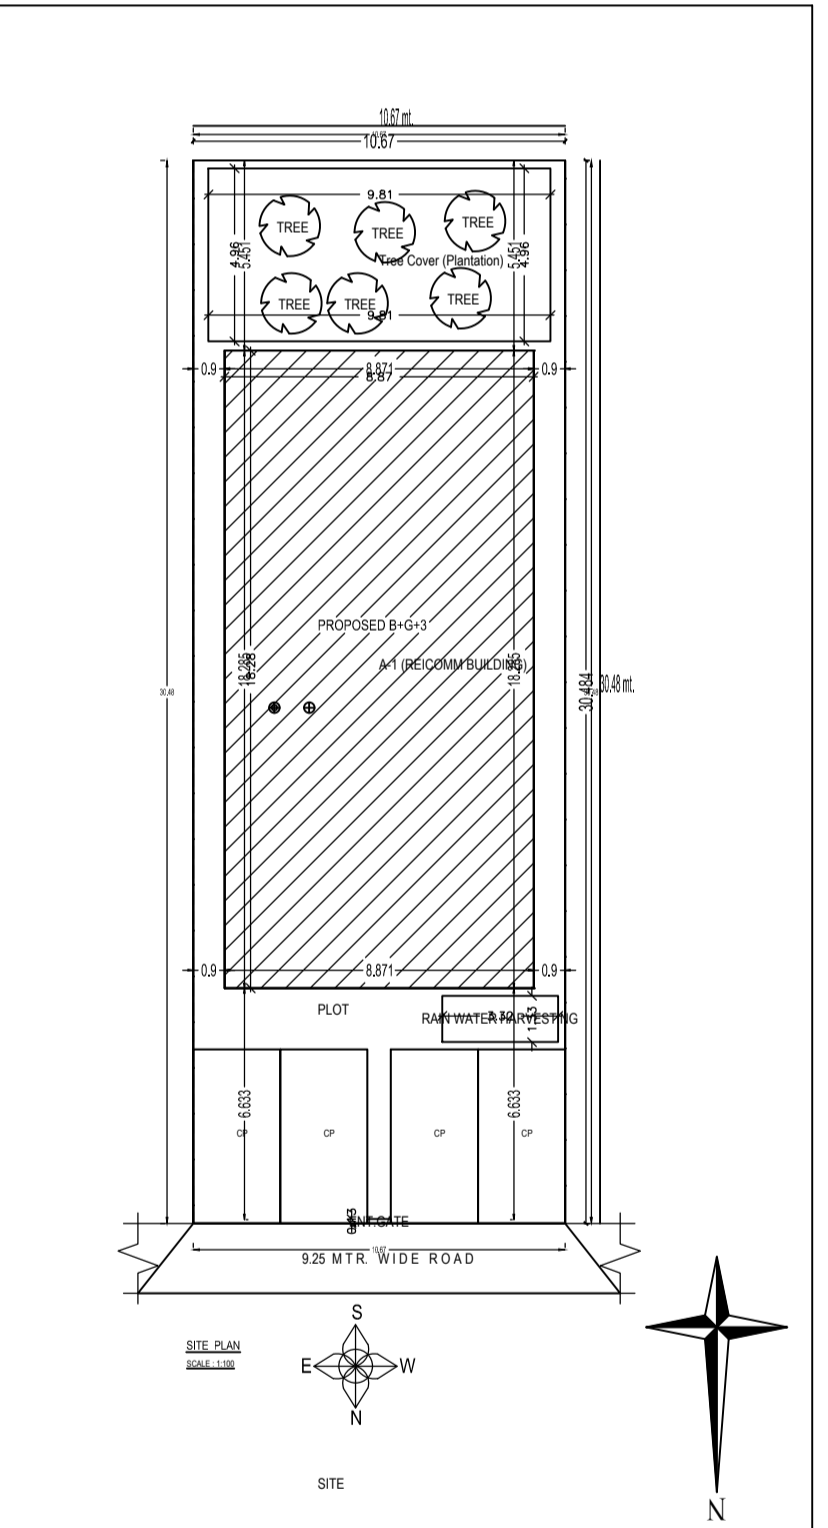
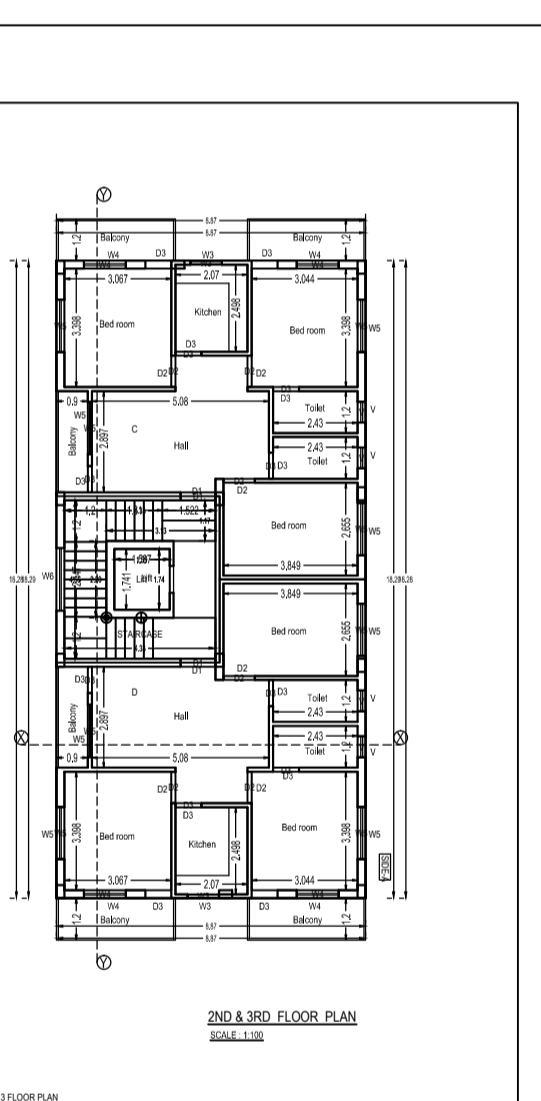
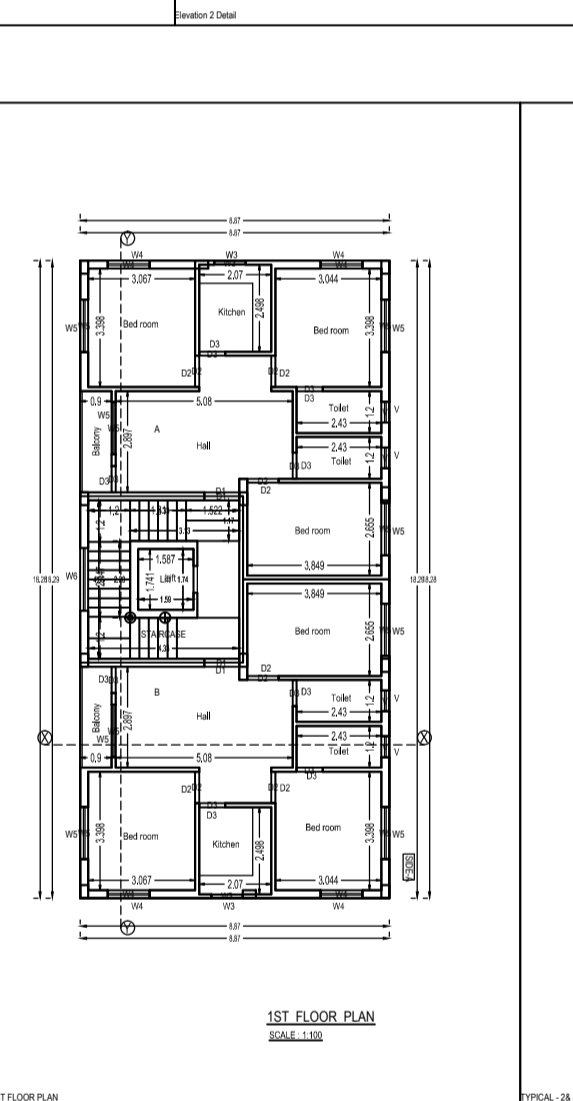
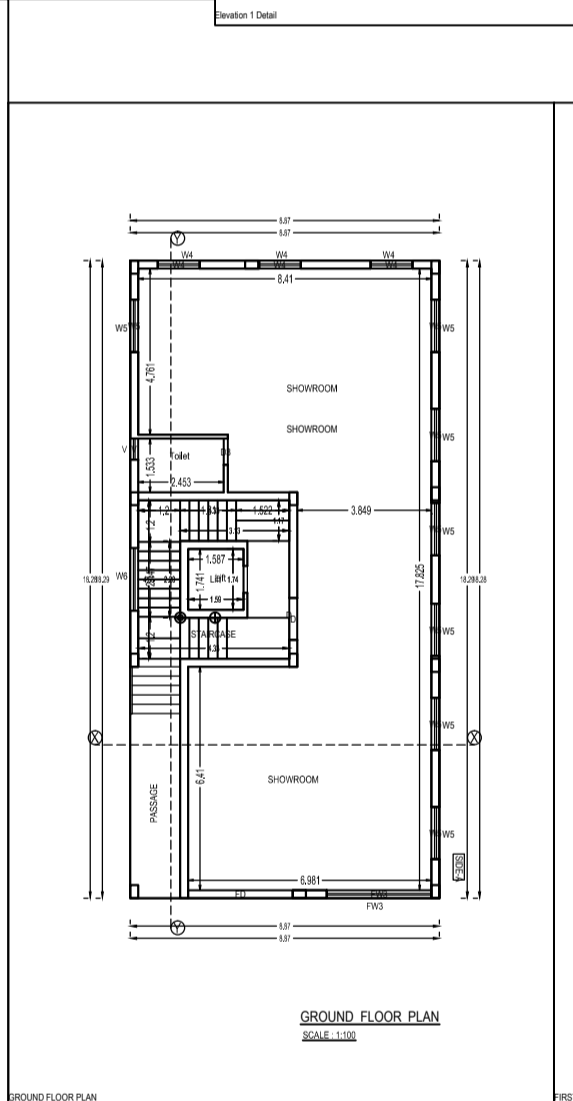
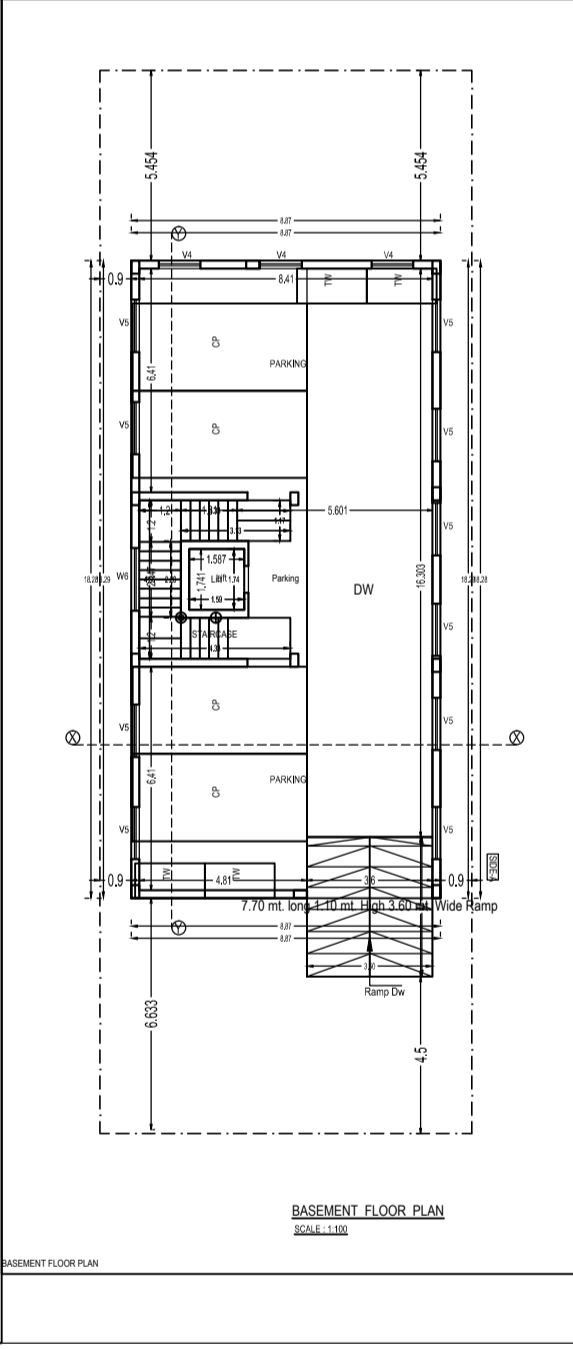
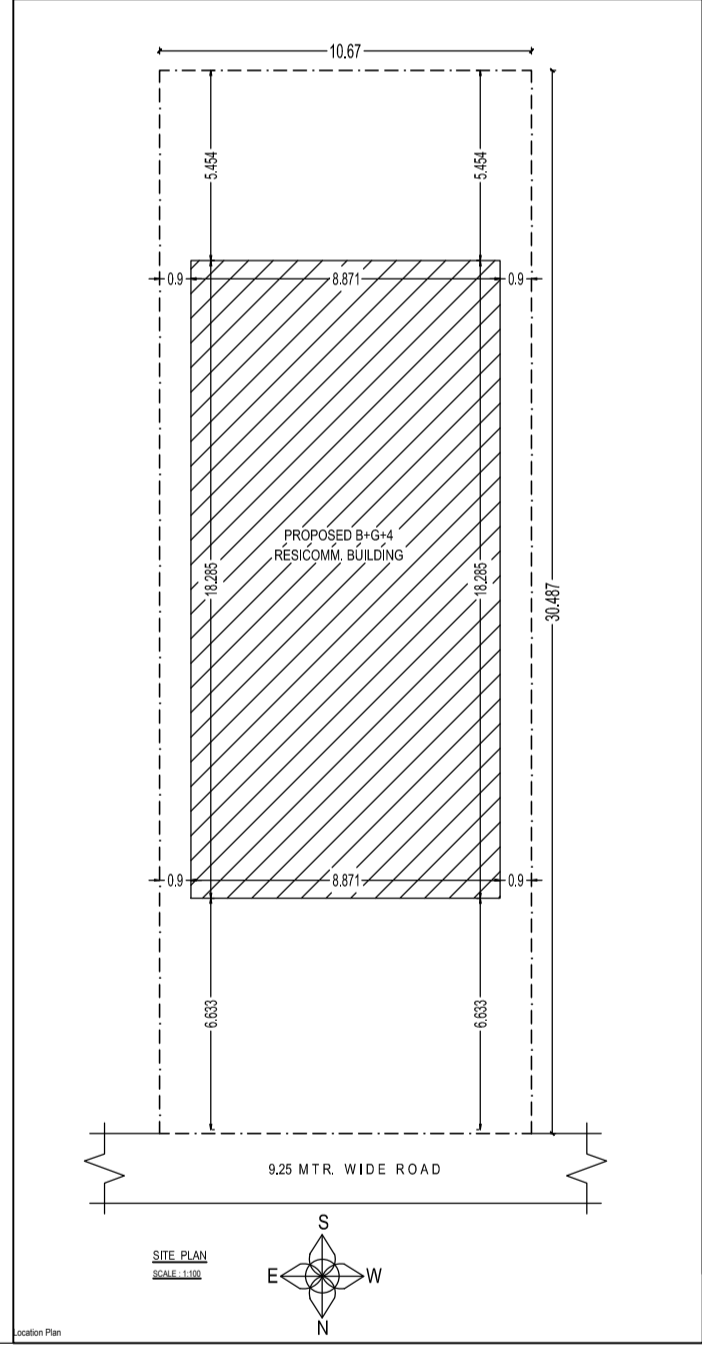
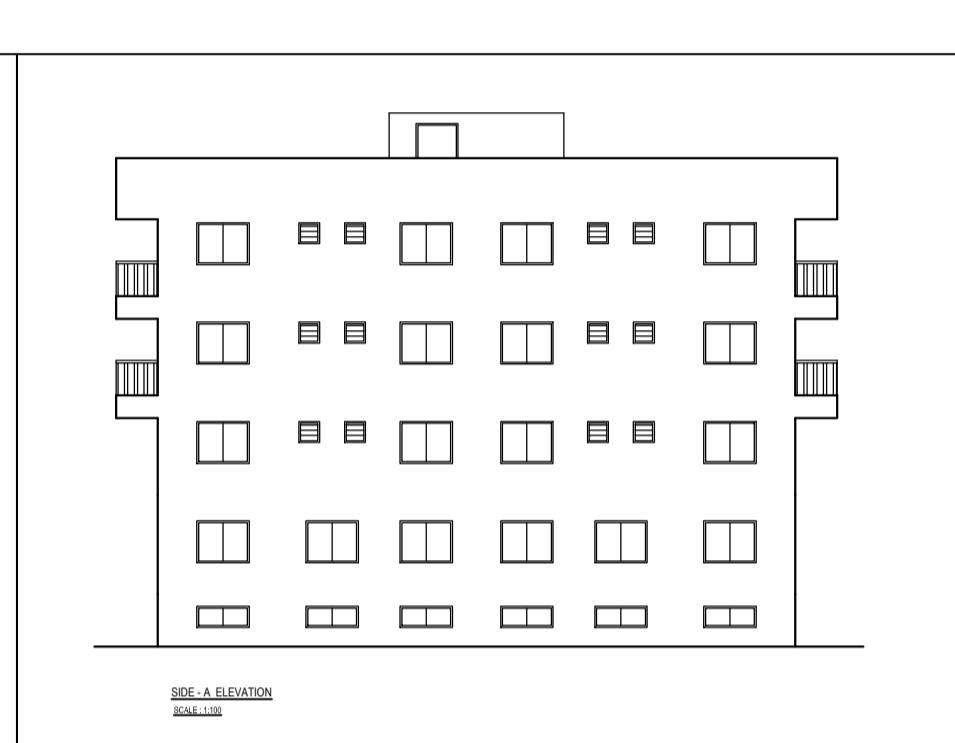



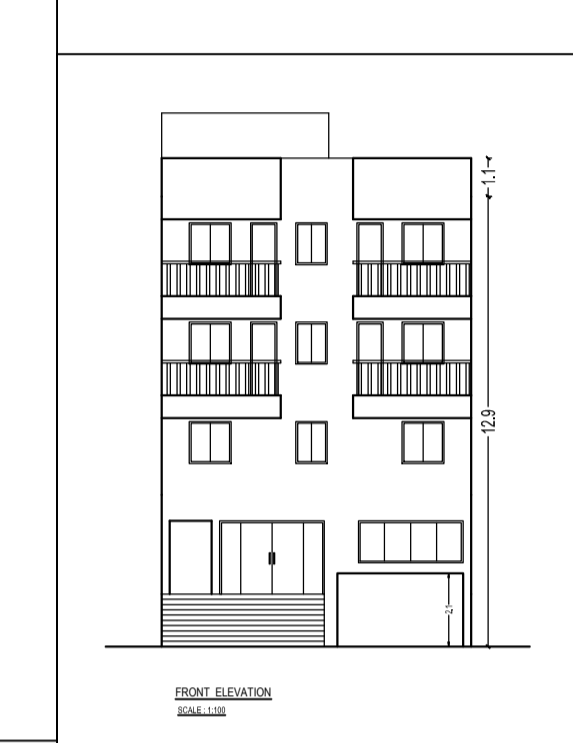

S/No	TYPE	LENGTH	HEIGHT	SILL LEV.	LINTEL LEV.	DESCRIPN
1	D	1.20m	2.10m	0.0m	2.1m	FULLY GLASSED DOOR
2	D1	1.00m	2.10m	0.0m	2.1m	FULLY GLASSED DOOR
3	D2	0.90m	2.10m	0.0m	2.1m	FULLY GLASSED DOOR
4	D3	0.75m	2.10m	0.0m	2.1m	FULLY GLASSED DOOR
5	WG	2.40m	1.20m	0.90m	2.1m	FULLY GLASSED STEEL WINDOW
6	WS	1.50m	1.20m	0.90m	2.1m	FULLY GLASSED STEEL WINDOW
7	W4	1.20m	1.20m	0.90m	2.1m	FULLY GLASSED STEEL WINDOW
8	W3	0.90m	1.20m	0.90m	2.1m	FULLY GLASSED STEEL WINDOW
9	V	0.60m	0.60m	1.50m	2.1m	FULLY GLASSED VENTILATION

NOTE:
 1. FOUNDATION & R.C.C. AS PER STRUCTURAL ENGG. SPECIFICATION
 2. ALL EXISTING STRUCTURE TO BE DEMOLISHED
 3. ALL DIMENSIONS IN MMS.
 4. DRAWING NOT TO BE MEASURED.

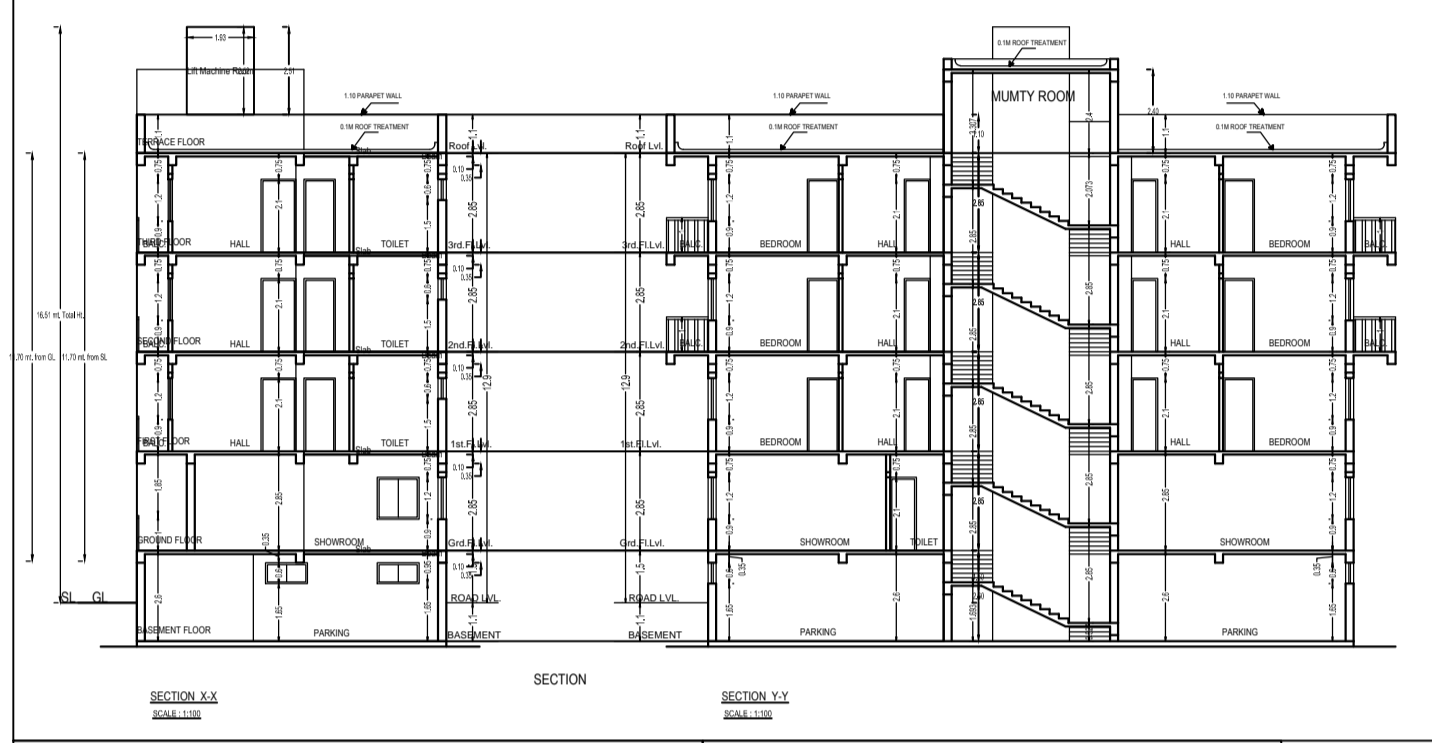

OWNER / POAH

Signature of Applicant:-

GENERAL SPECIFICATION :-
 FOUNDATION : PLAIN CEMENT CONCRETE AS PER DESIGN
 R.C.C. COLUMN FOOTING & COLUMN AS PER STRUCTURAL DESIGN.
 SUPER STRUCTURE : R.C.C. COLUMN & BEAM AS PER STR. DESIGN.
 0.23M THK. EXT. WALL & 0.125M THK. PARTITION WALL IN CEMENT MORTAR.
 R.C.C. ROOF SLAB AS PER STRUCTURAL DESIGN.
 FLOOR : CERAMIC TILES FLOOR AND DADO.
 INTERNAL FINISH : CEMENT PLASTER WITH P.O.P. & O.S.D.
 SANITARY : VITROUS CHINA CLAY SANITARY WARE. G.I. PIPE WATER SUPPLY.
 P.V.C PIPE FOR SEWAGE DISPOSAL.
 DOORS & WINDOW : AS PER SCHEDULE.
 ELECTRICAL : COPPER WIRE WITH P.V.C. CONDUIT.

PROPOSED RESIDENTIAL BUILDING PLAN OF SUDHA JHINGON
 PORTION OF PLOT NO.- 200, KHATA NO.- 227,
 MOUZA - PURISILI, THANA NO.- 328,
 TOWN - JAMSHEDPUR,
 DIST.- SERAIKELLA-KHARSAWAN, JHARKHAND.

SHEET No- 01 / 01

L.K. SUMAN
 Office : 1, Second Floor
 Suman Towers Complex,
 Sakchi, Jamshedpur

Reg No- SKZP/ENG/0004/2021




