


MOUZA - RASIKPUR No-2
 ANCHAL & SUBDIVISION - DUMKA
 P.S. - DUMKA TOWN
 DIST. - DUMKA

BASORI JAMA BANDI No-150/1
 PLOT No-513 अंश
 AREA - B. K. DH.
 00 - 04 - 00
 = 0 - 0 - 6.66

SOLD By - SMT. LINA CHOUDHARI W/O SRI. SUBIR CHOUDHARI & GOTAM KUMAR DHIBAR S/O. LATE BISHNU DAYAL DHIBAR AT/MU. RASIKPUR - DUMKA P.S. DUMKA TOWN, DIST. DUMKA.


PURCHASED By - REBA DHIBAR W/O. LATE BISHNU-DAYAL DHIBAR AT/MU. RASIKPUR DUMKA, P.S. DUMKA TOWN, DIST. DUMKA JHARKHAND.

1" = 20' FT.

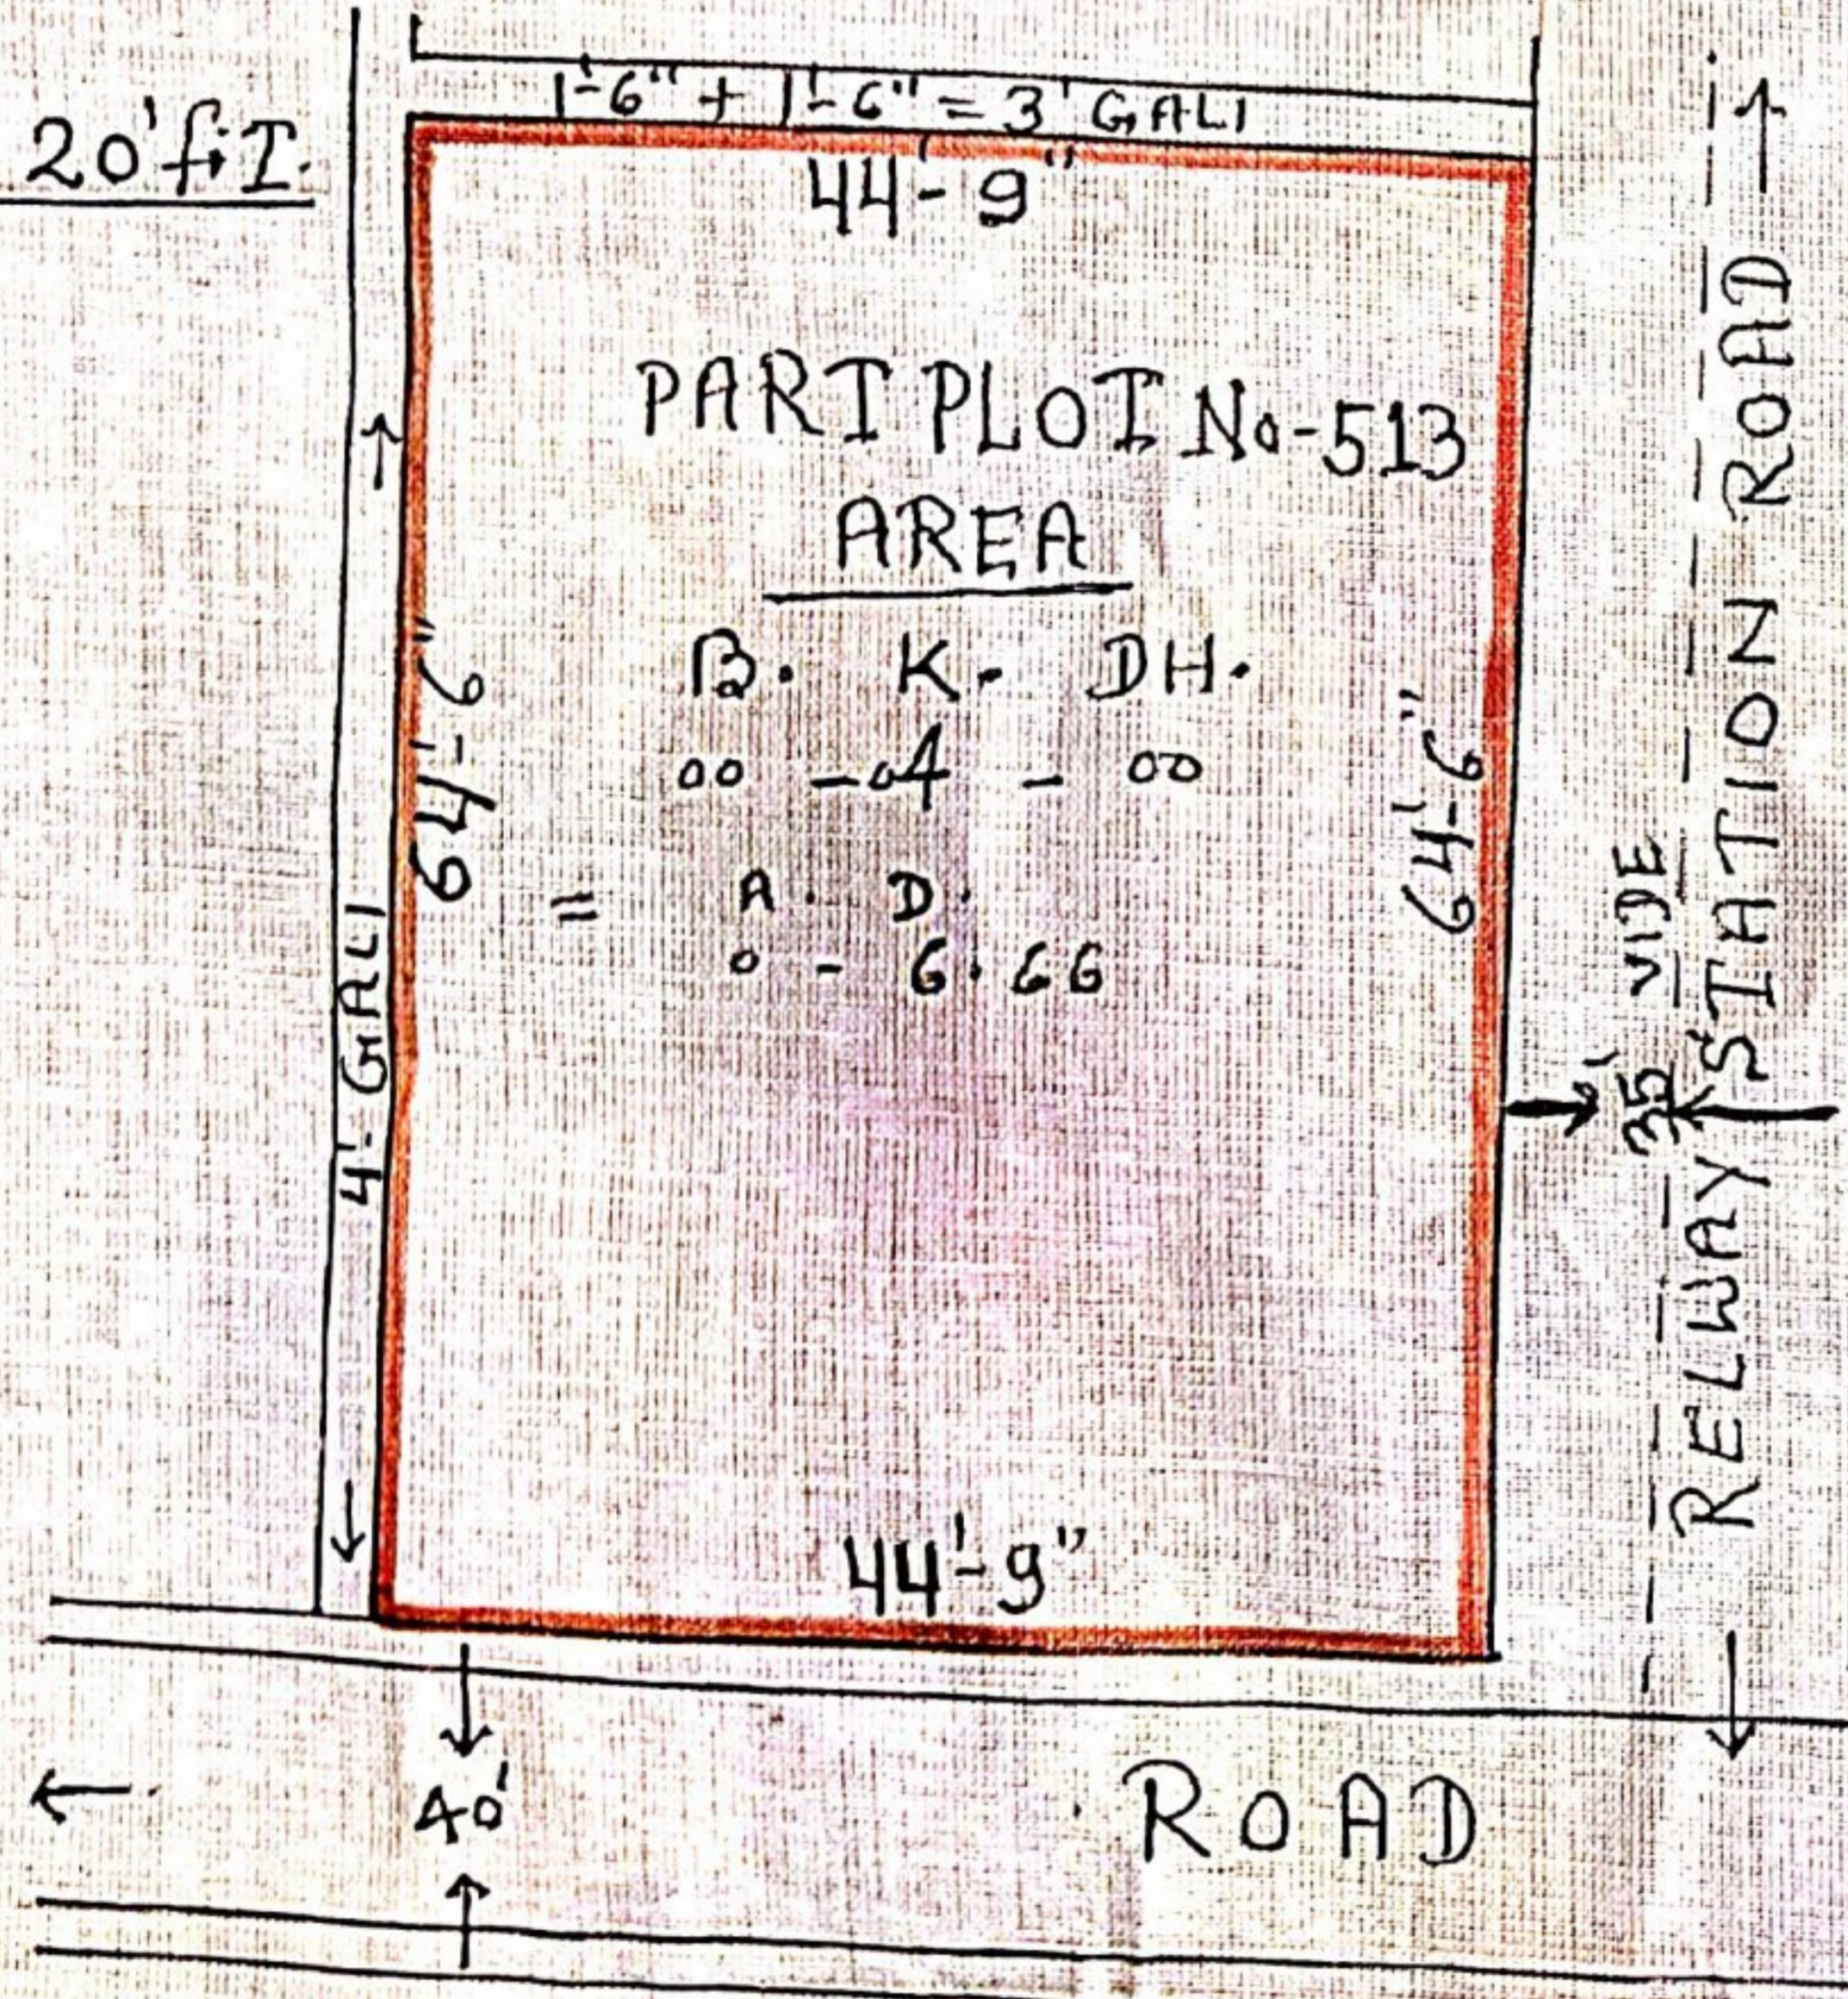

PURCHASED LAND SHOWN IN RED THUS = BOUNDARY:-

- NORTH:- AYODHYA PRASAD SAH
- SOUTH:- VIVEKANAND PATH.
- EAST:- LELWAY STATION ROAD.
- WEST:- NATU BABU BAGAN

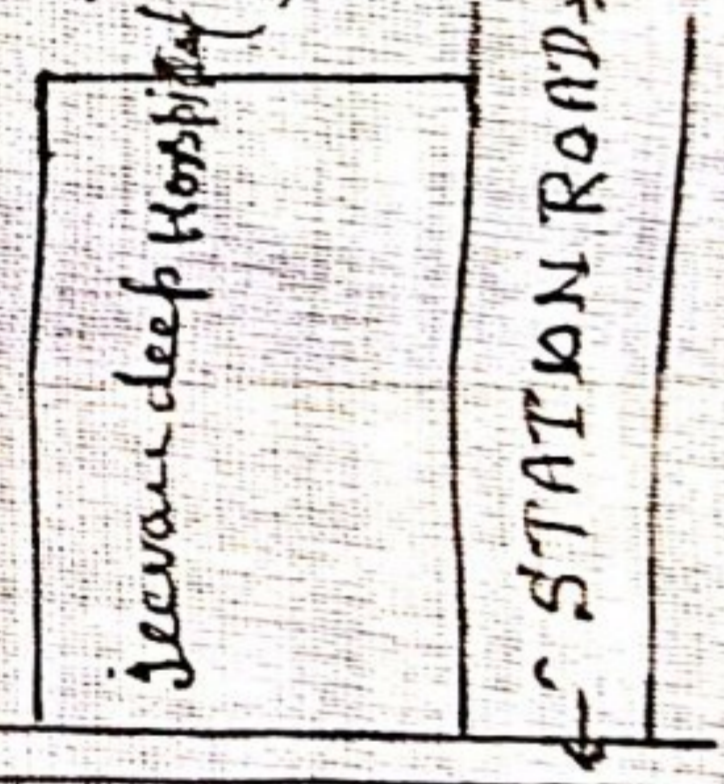

सुभाष चन्द्र मंडल
 अमीन- भू-बन्दोवस्त
 कार्यालय, दुमका
 पूर्व नं० 551

Traced by गणेश
 Subhashch. Mandal
 Settlement office
 Dumka No-551.