
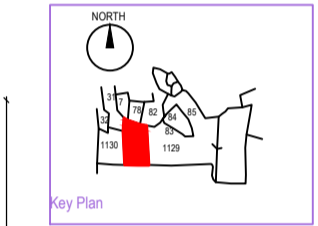
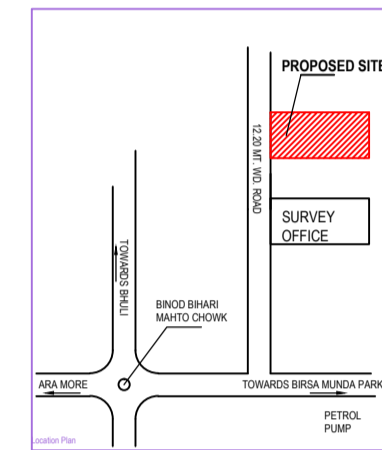
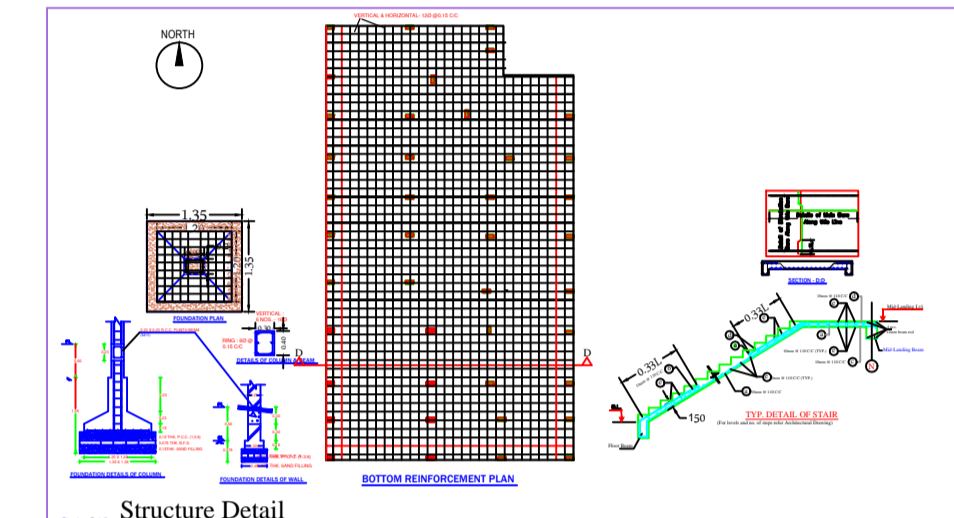
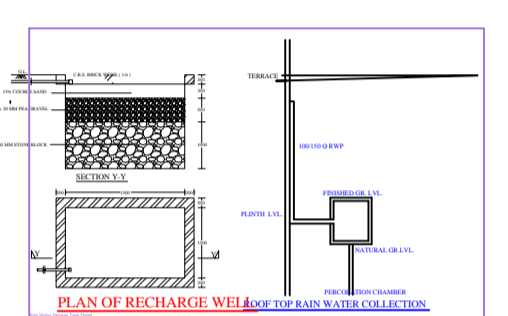
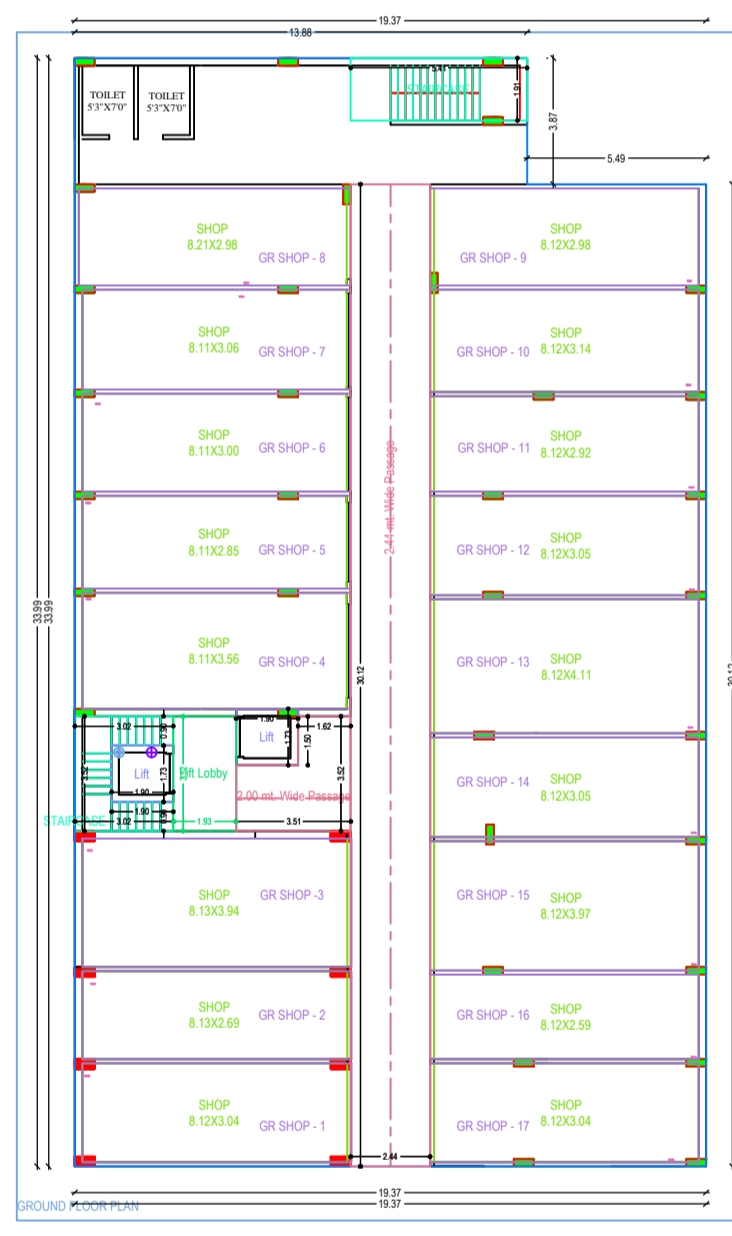
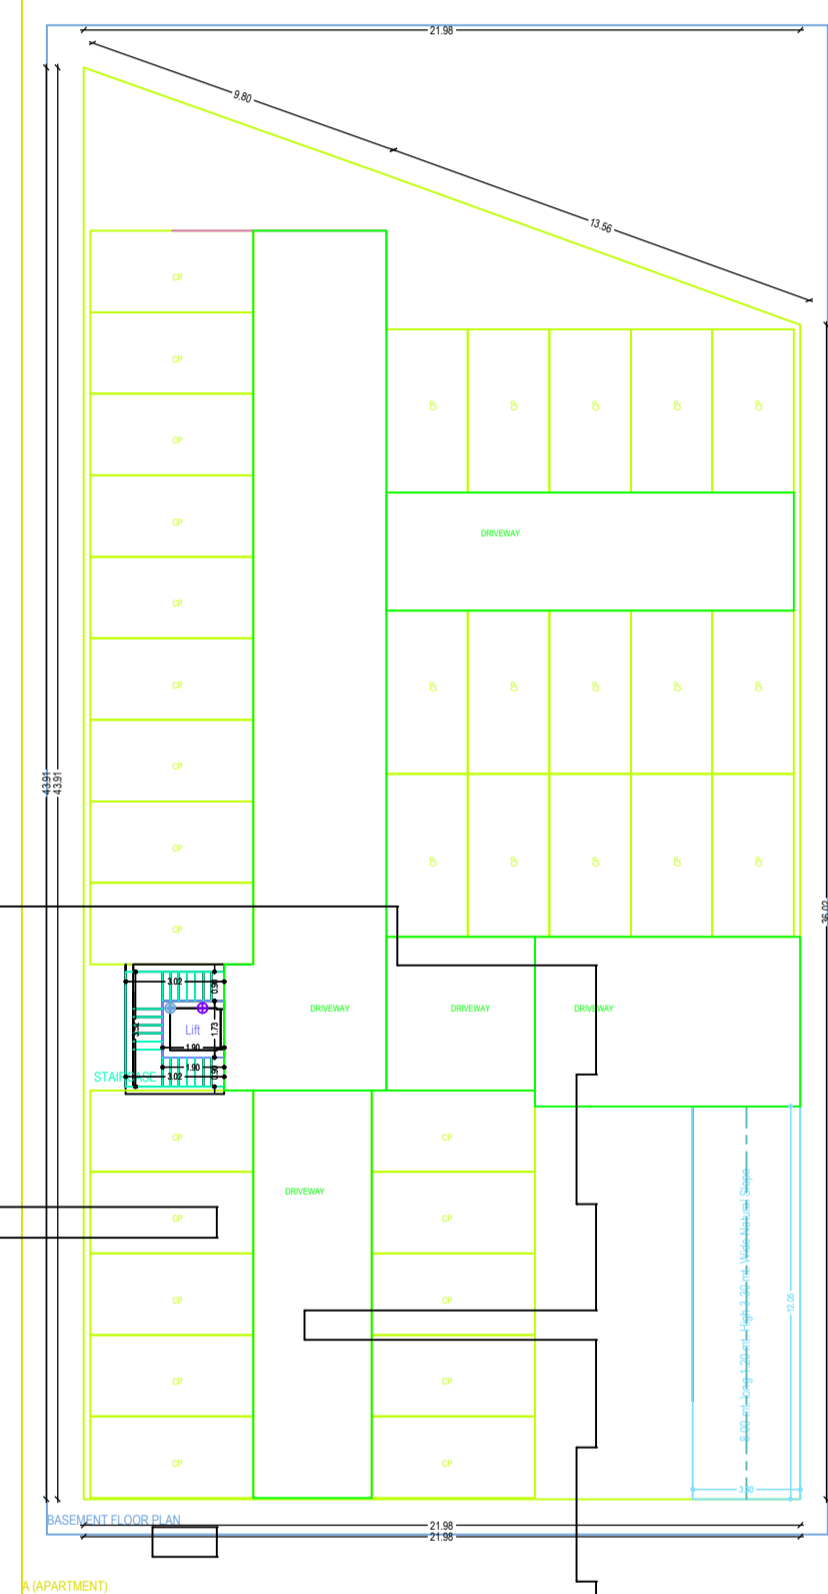
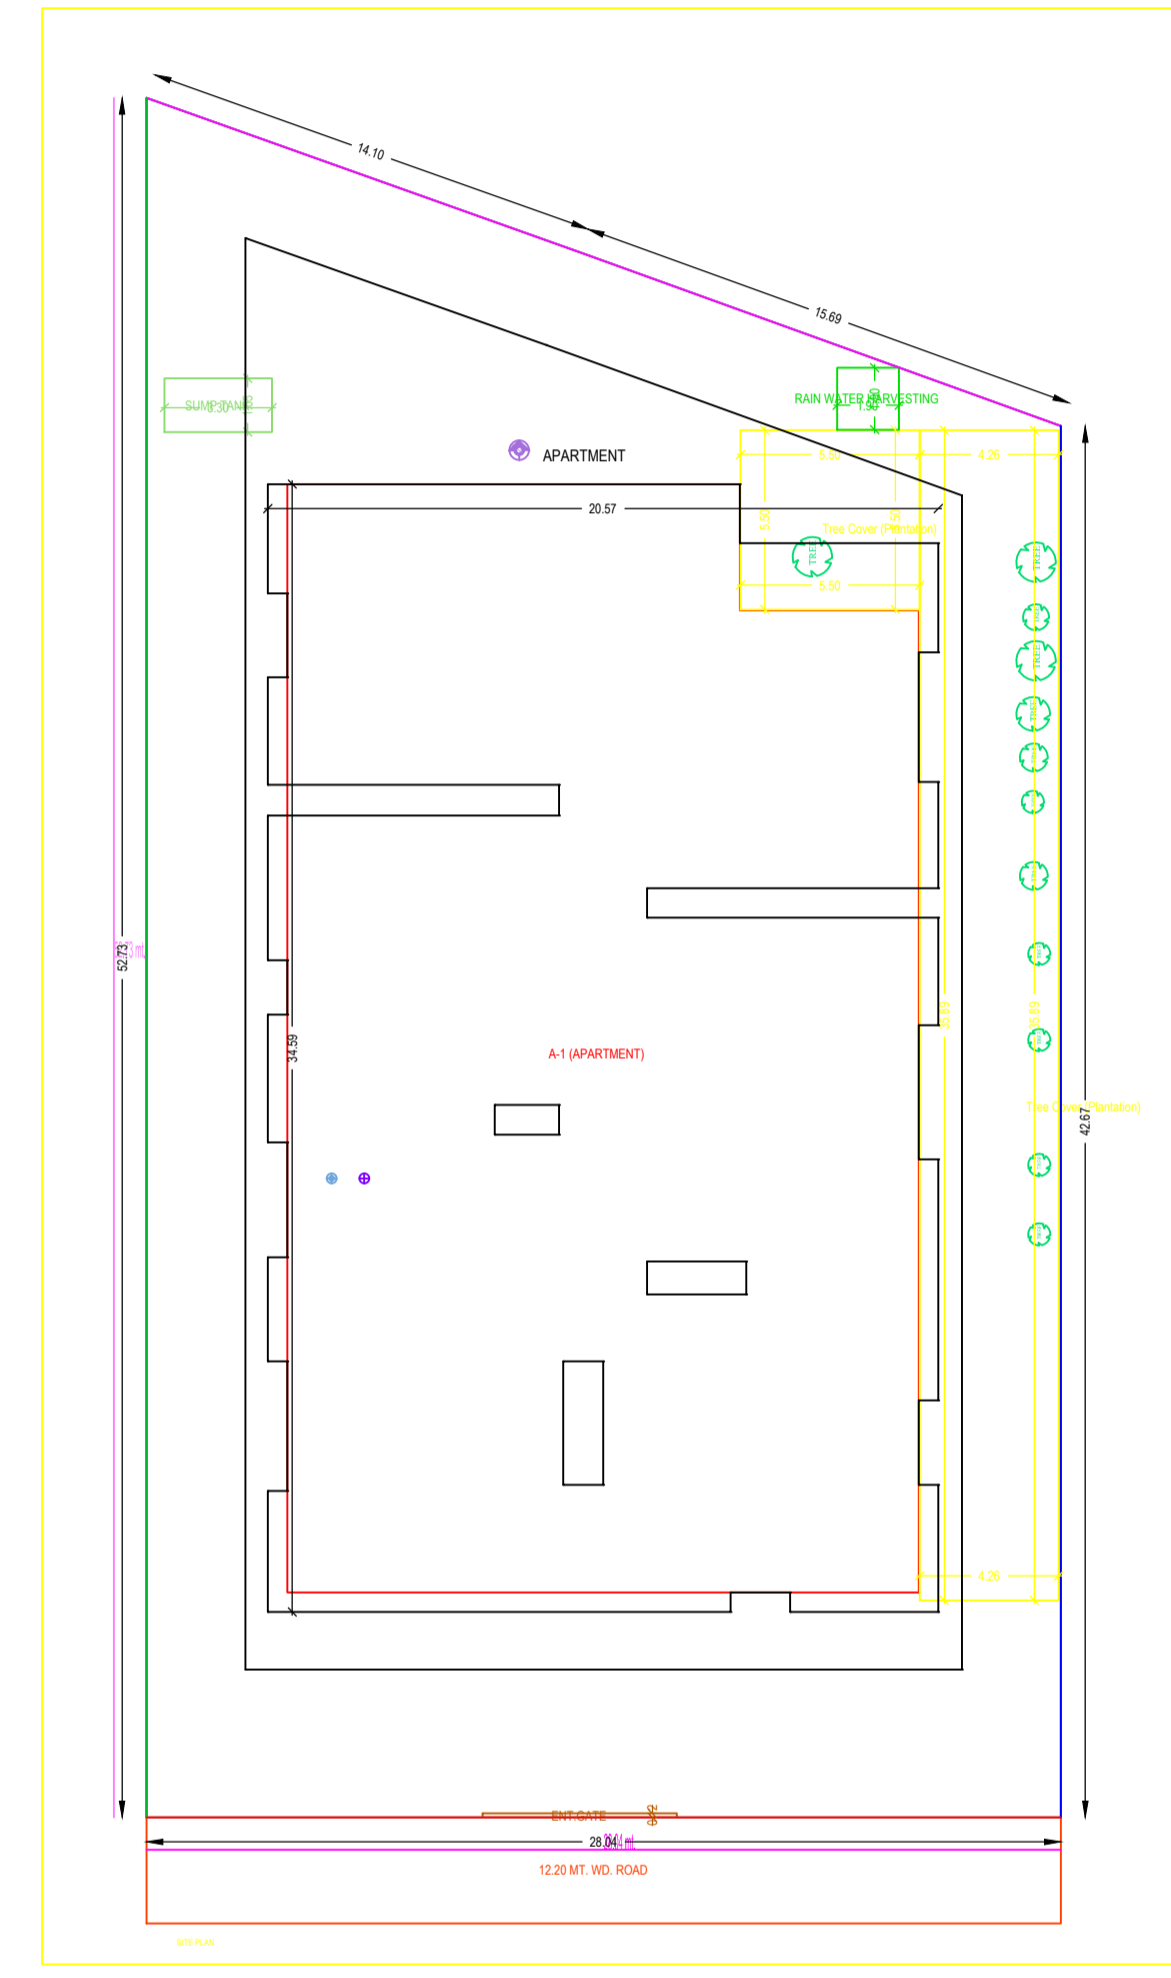


Project Title : APARTMENT

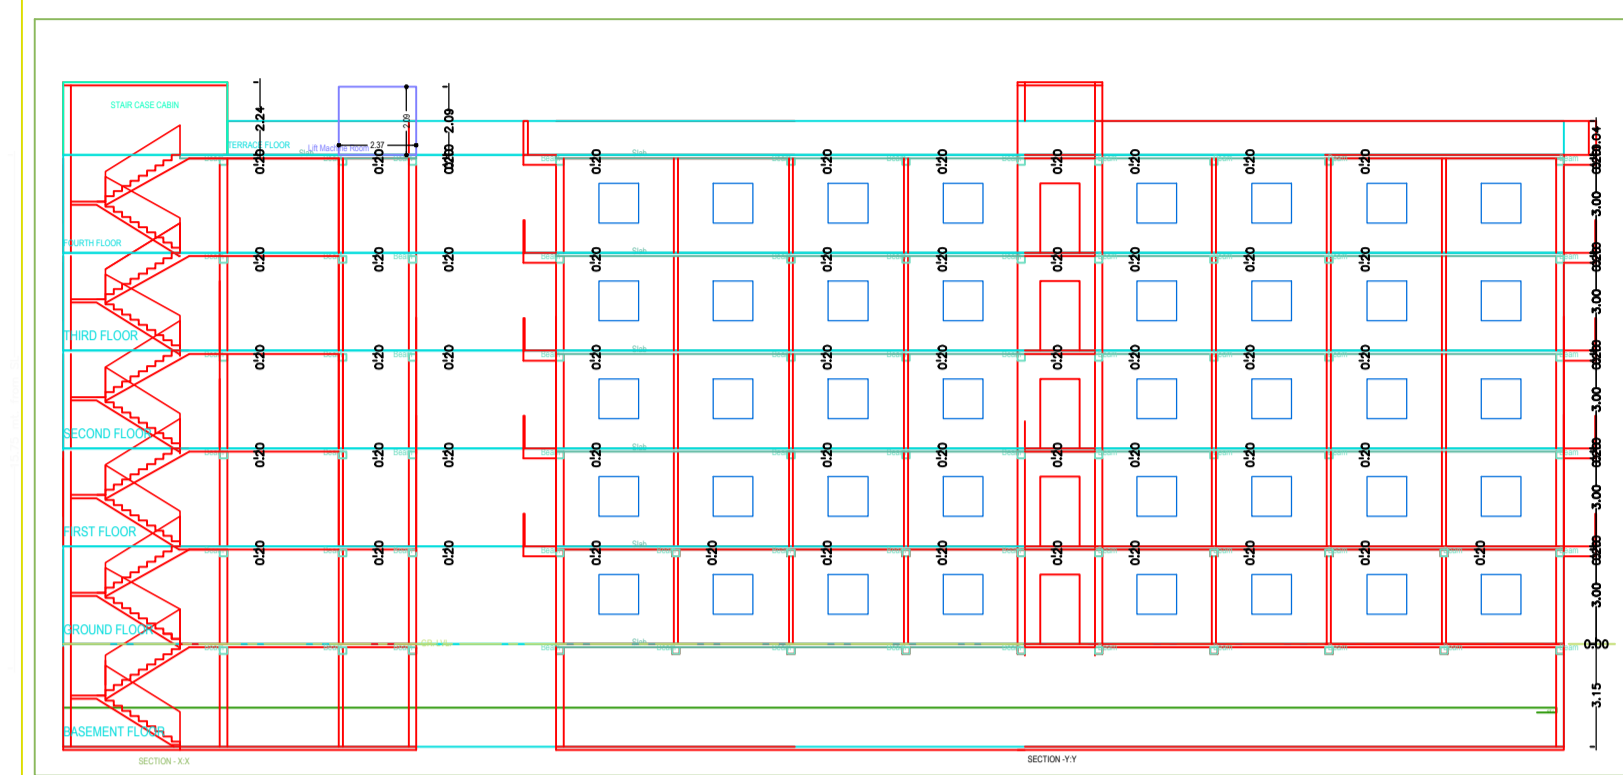








