
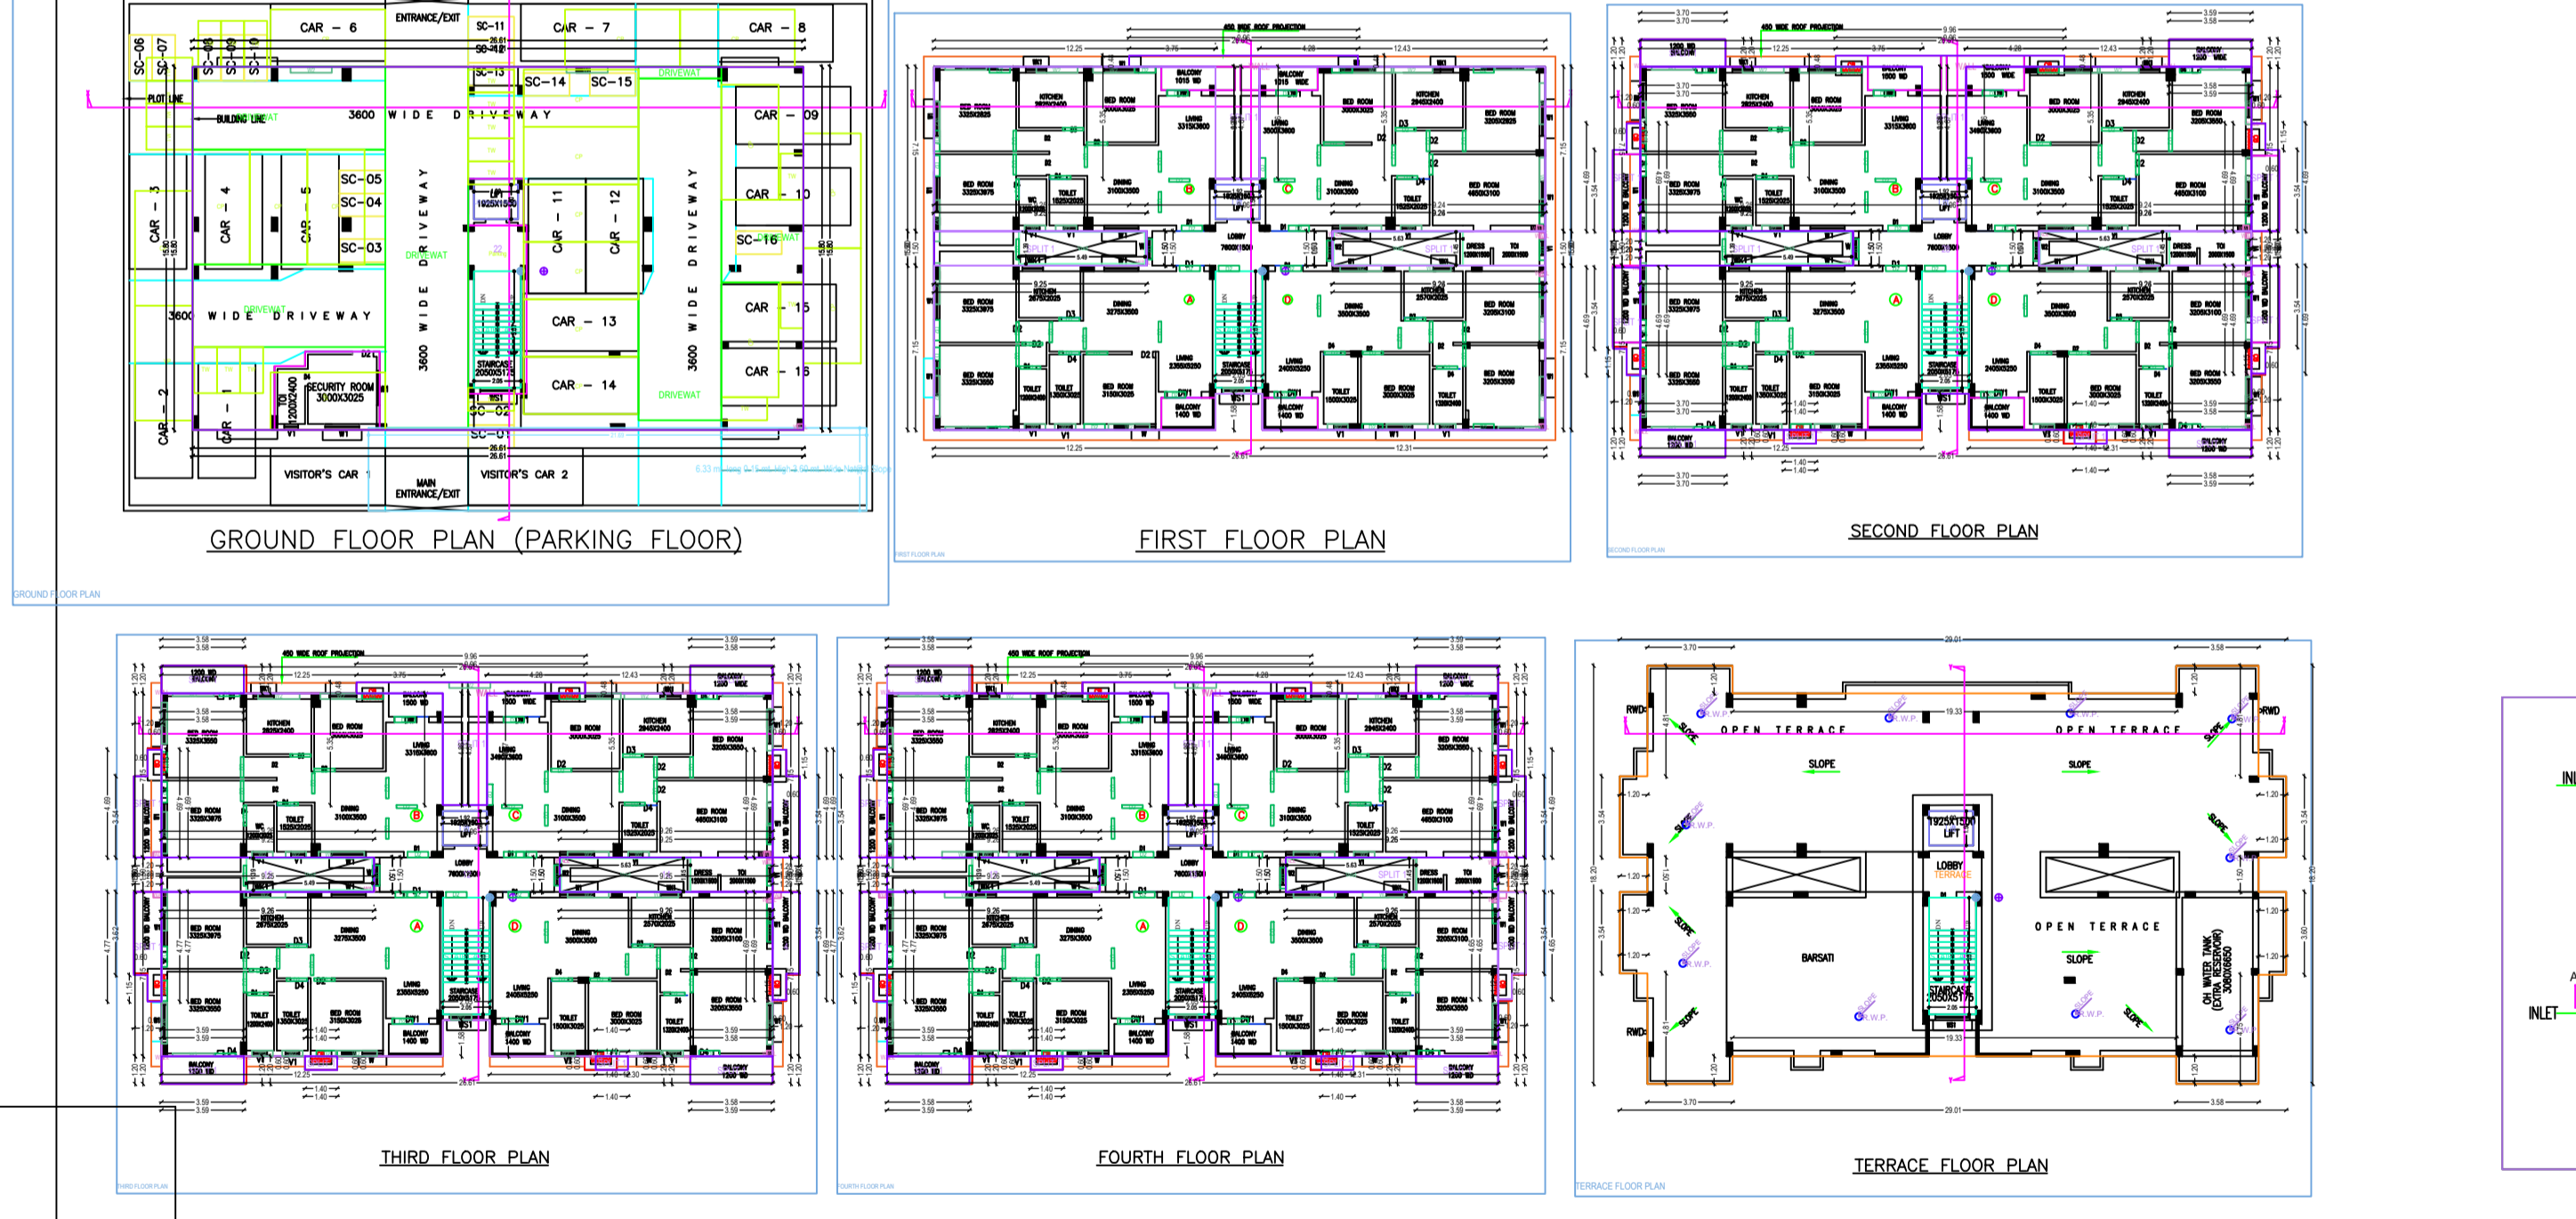



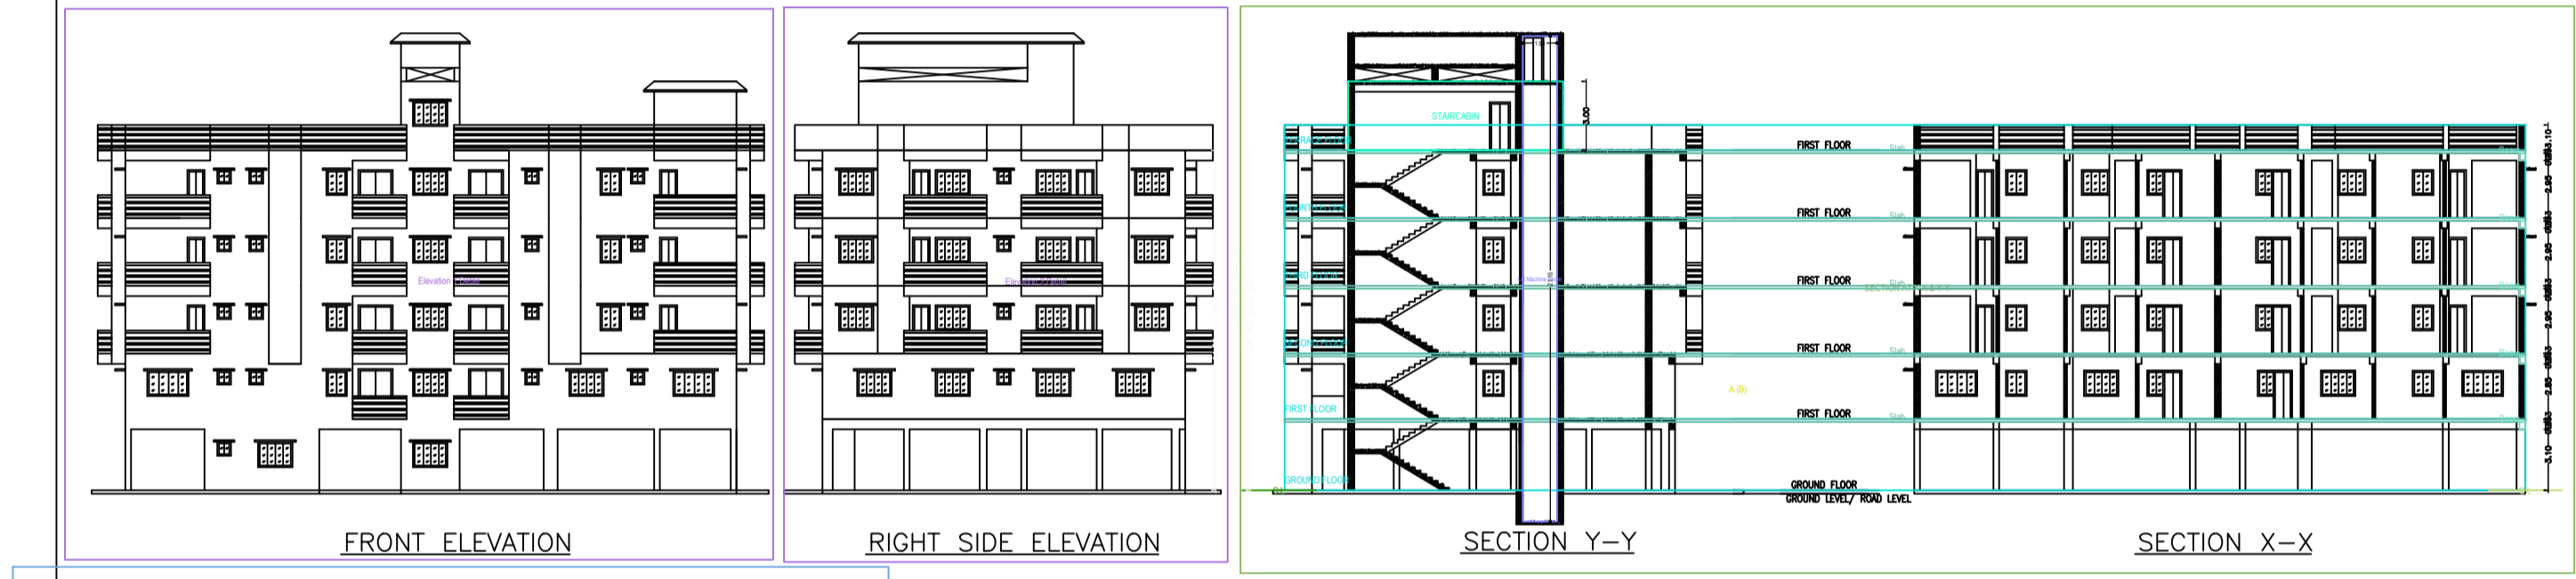





SCHEDULE OF DOORS & WINDOWS		
SYMBOL	SIZE	REMARKS
D1	1200X2100	PANNELED SHUTTER DOOR
D2	900X2100	PANNELED SHUTTER DOOR
D3	600X2100	PANNELED SHUTTER DOOR
D4	750X2100	PANNELED SHUTTER DOOR
W1	1500X1200	GLAZED SHUTTER WINDOW
W2	900X1200	GLAZED SHUTTER WINDOW
W3	1500X1200	GLAZED SHUTTER WINDOW
W4	900X1200	GLAZED SHUTTER WINDOW
W5	600X900	GLAZED SHUTTER WINDOW

AREA STATEMENT	
TOTAL LAND AREA (POWER OF ATTORNEY)	728.833 sqm
TOTAL LAND AREA (AT SITE)	728.018 sqm
GROUND FLOOR AREA	461.088 sqm
FIRST FLOOR AREA	461.088 sqm
SECOND FLOOR AREA	461.088 sqm
THIRD FLOOR AREA	461.088 sqm
FOURTH FLOOR AREA	461.088 sqm
TOTAL COVERED AREA	2305.440 sqm
PLINTH AREA	63.336 sqm
FAR AREA	1548.795 sqm
FAR	2.127




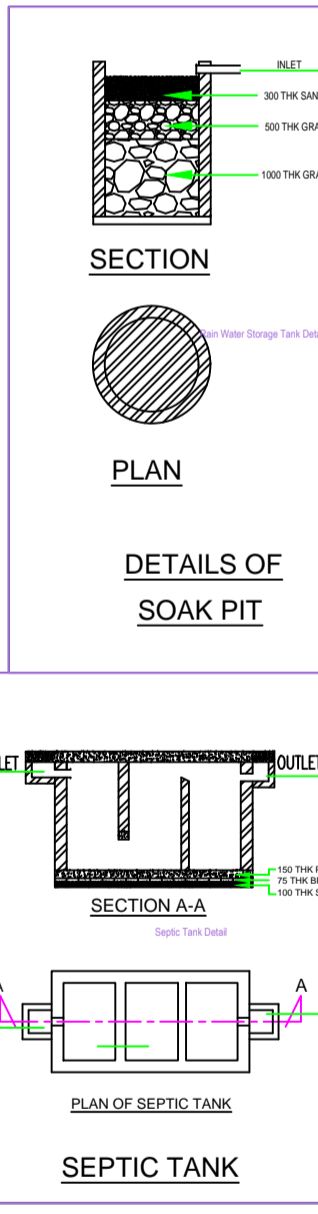

BUILDING A-1	
NO.	1	2	