



Land Owner :- (1) Subhash Goel s/o Sri Ram Avtar Goel R/O Rani Bazar Katrasgarh P S Katras Dist Dhanbad. (2) Rinki Rajgaria w/o Vikash Kumar Rajgaria R/O Gaddi Mohalla Katrasgarh P S Katras Dist Dhanbad.

Schedule :- Mouza Kurmidih no 87 P S Barwadda,

New Khata No	Old Khata No	New Plot No	Old Plot No	Area
	12	2159	1893	14-Decimals.


Shown in Red colour.

Boundary :- North :- Kamal Singh.
East :- Road.
South :- Panchwati Hotel.
West :- Kamal Singh.

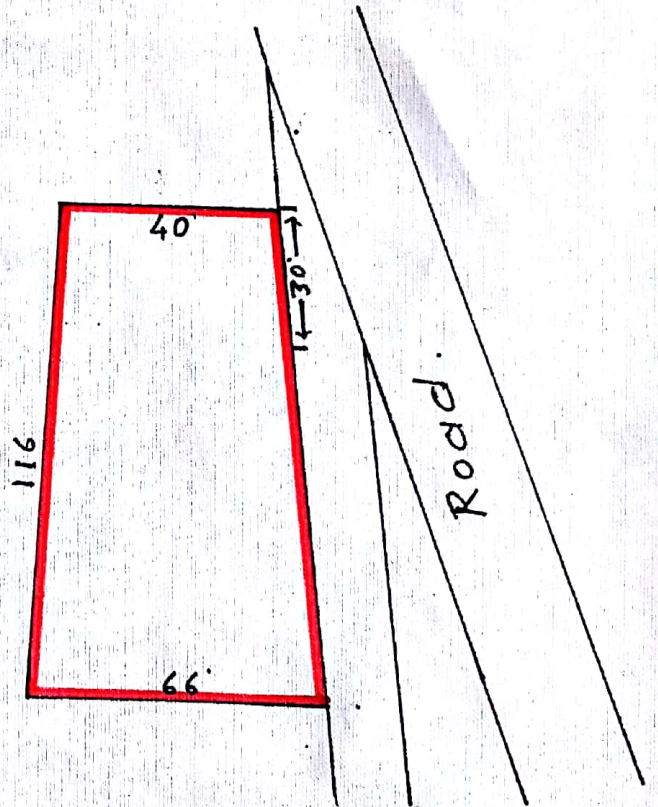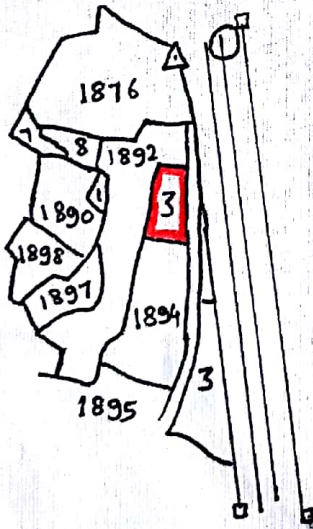

Rinki Rajgaria
Subhash Goel

Inspected by
A

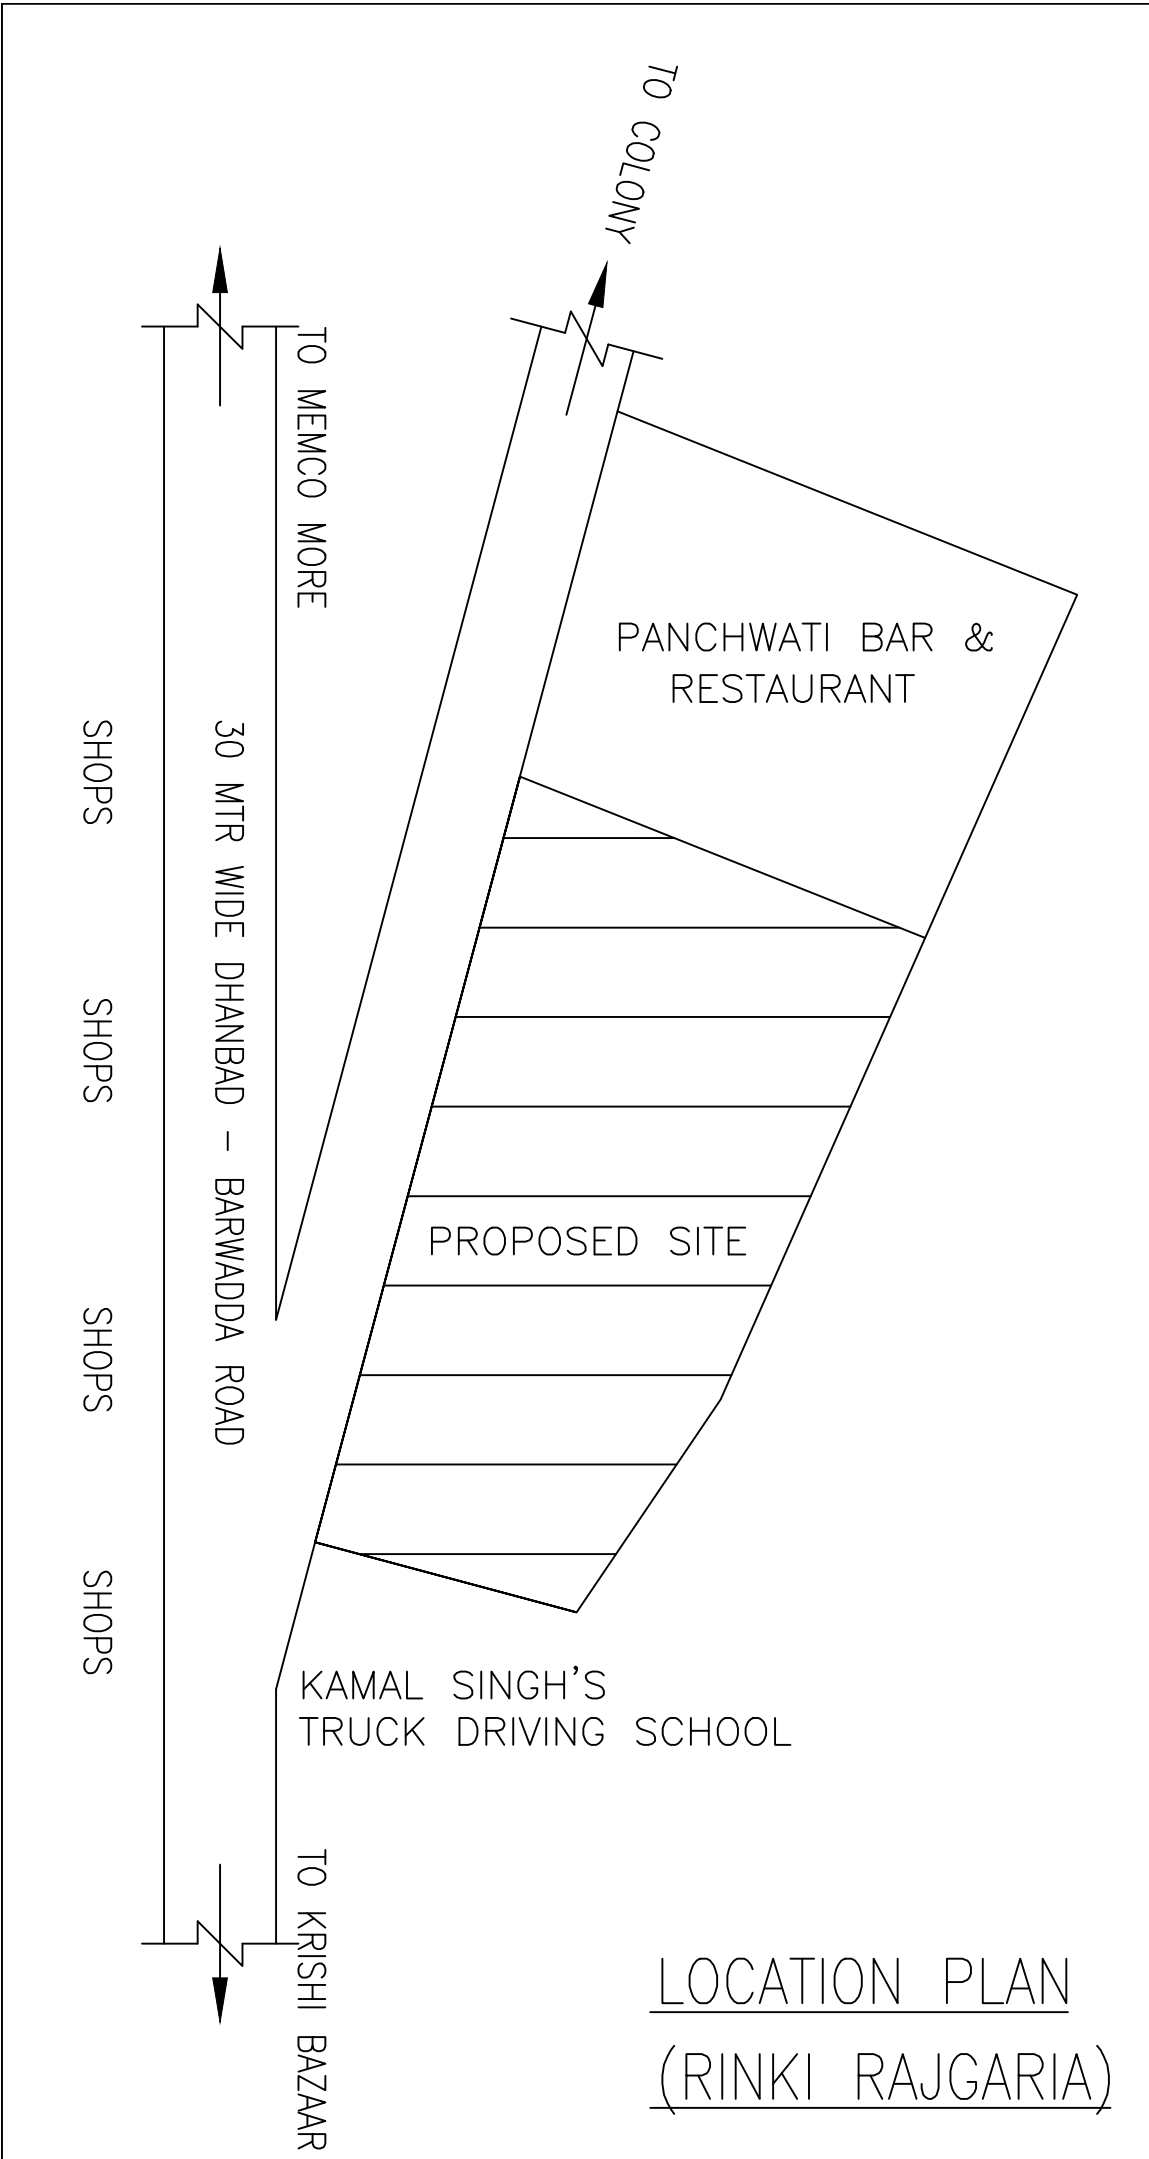

LOCATION PLAN
(RINKI RAJGARIA)