
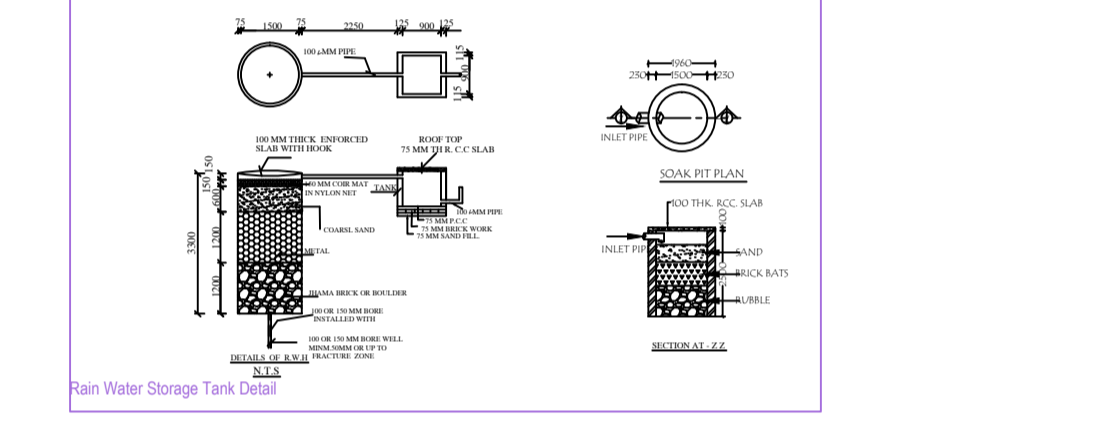
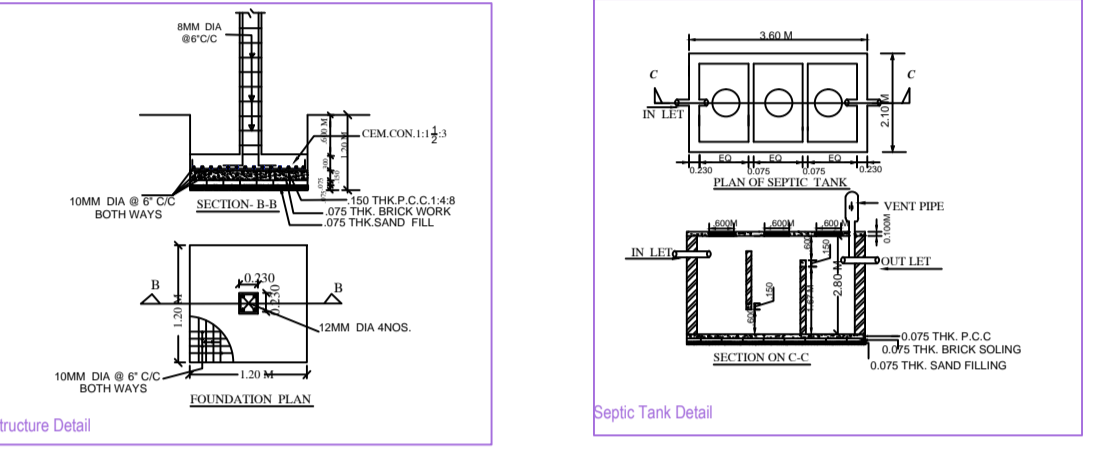
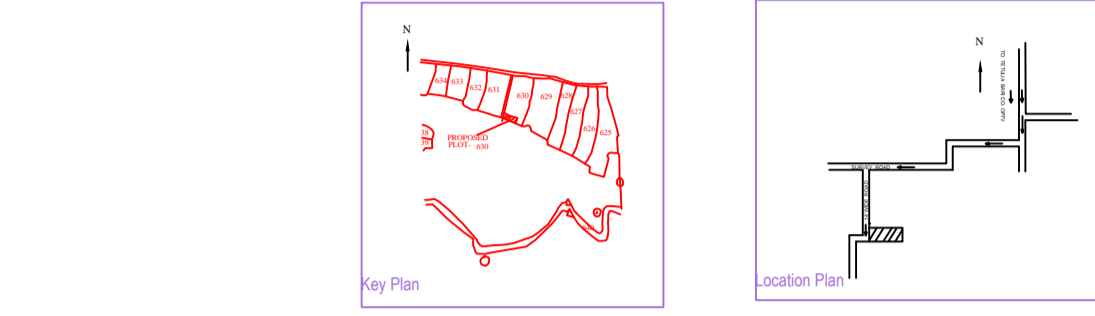
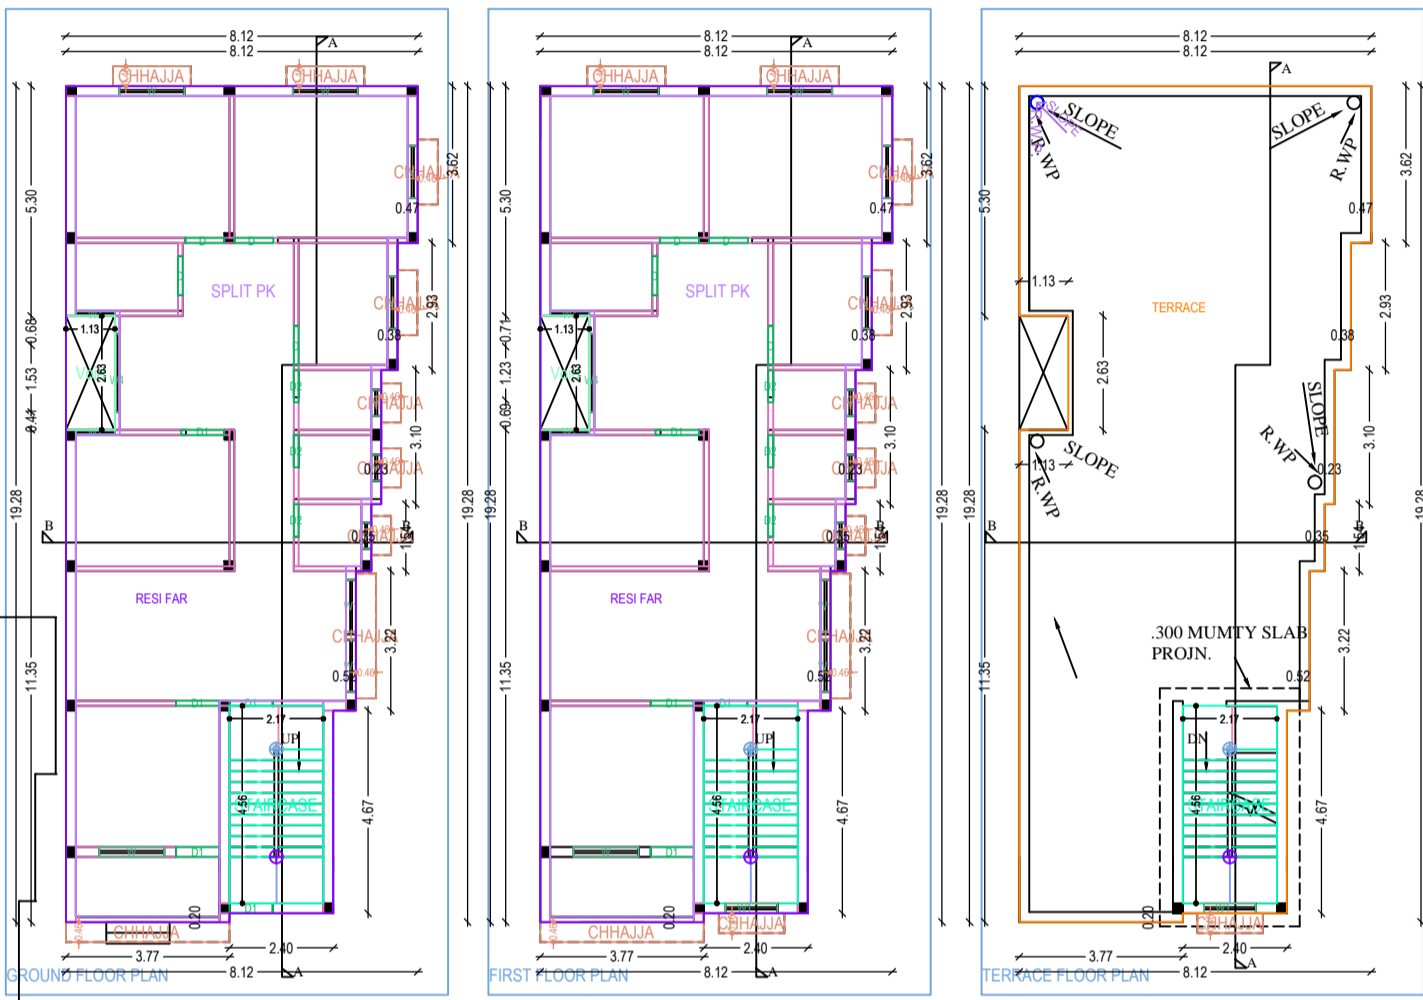
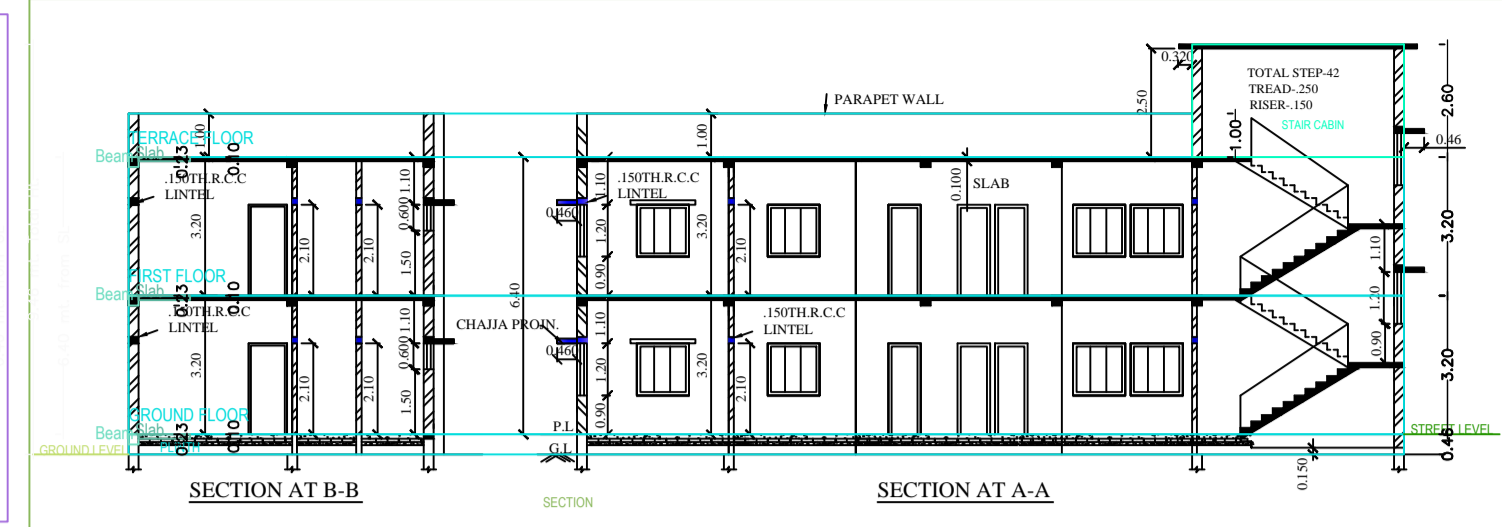
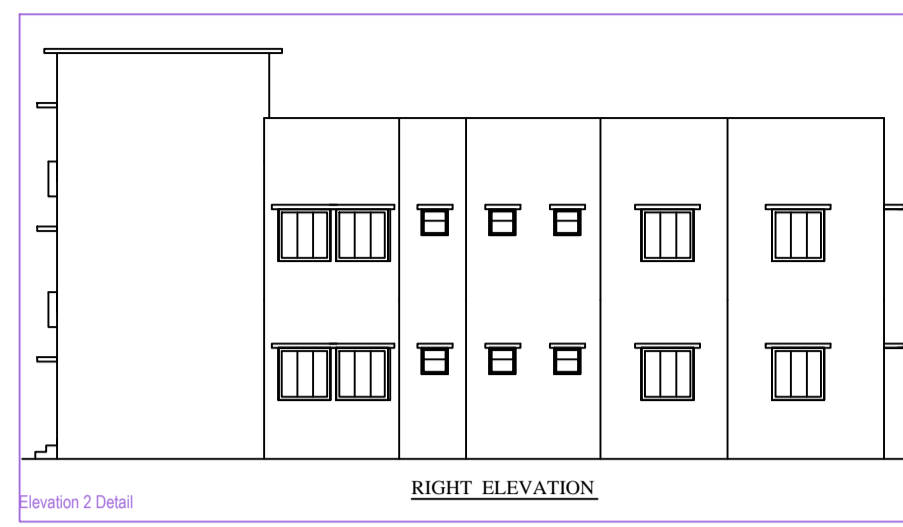


Project Title - PRAVIN KUMAR SINGH

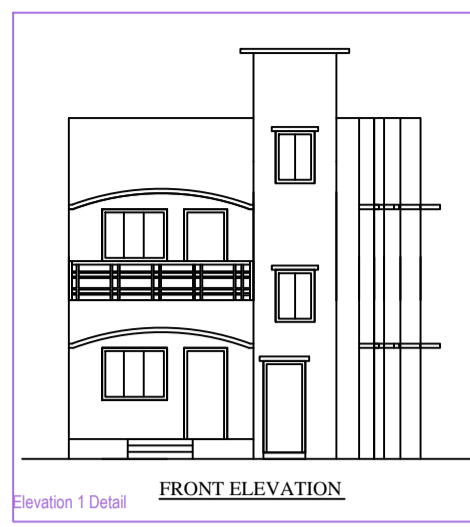




PROJECT DETAILS	

COLOR INDEX	
PLOT BOUNDARY	Red
EXISTING ROAD	Green
PROPOSED WORK (COVERAGE AREA)	Blue
EXISTING (To be retained)	Yellow
EXISTING (To be demolished)	Black

MARGIN DETAIL	
Building / Wing	Front Margin
PK BUILDING	3.15
Building / Wing	Rear Margin
PK BUILDING	1.80
Building / Wing	Side Margin
PK BUILDING	0.90
Building / Wing	Setback Margin
PK BUILDING	0.90

FAR & Tenement Details (Table 4c-1)					
Building	No. of Store	Total Built Up Area (Sq. Mtr.)	Setback Area (Sq. Mtr.)	Proposed FAR Area (Sq. Mtr.)	Total FAR Area (Sq. Mtr.)
PK BUILDING	1	272.65	1.34	266.66	266.66
Grand Total	1	272.65	1.34	266.66	266.66

Building PK (BUILDING)

Floor Name	Total Built Up Area (Sq. Mtr.)	Deduction Area (Sq. Mtr.)	Proposed FAR Area (Sq. Mtr.)	Total FAR Area (Sq. Mtr.)	Tent. (%)
Ground Floor	136.33	2.37	133.33	133.33	01
First Floor	136.33	2.37	133.33	133.33	01
Terrace Floor	1.99	0.99	1.00	1.00	01
Total	272.65	5.73	266.66	266.66	01
Total Number of Store Buildings	1				
Total	272.65	5.73	266.66	266.66	01







