
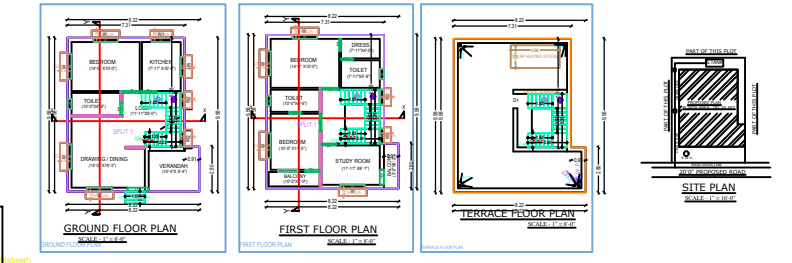
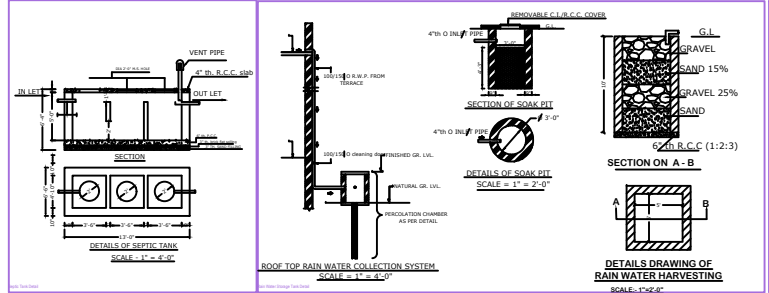
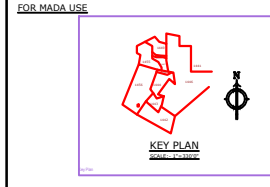


Client Title - Sri. PRASHANT KUMAR VERMA

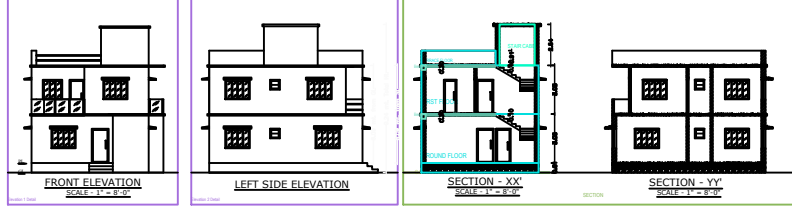


TITLE OF DRAWING
 PROPOSED PLAN FOR, SRI. PRASHANT KUMAR VERMA, AT PRESENT RESIDING AT, SHARBA RESORT, ANJAR GALPADAR ROAD, KUTCH, PO. GABDHIDHAM, PS. GABDHIDHAM, DIST. KUTCH (GUJARAT) FOR RESIDENTIAL BUILDING AT, OLD KHATA NO- 69, NEW KHATA NO-134, OLD C.S. PLOT NO- 517, NEW C.S. PLOT NO- 1456, AREA- 2.96 DECIMAL, SITUATED AT MAUZA NO-129, MAUZA -JEALGORA, (GOVINDPUR), DISTRICT- DHANBAD (JHARKHAND)

BRIEF SPECIFICATION
 FOUNDATION..... CEMENT CONCRETE (1:1.5:3)
 FOOTING..... R.C.C. (1:1.5:3)
 BRICK WORK IN FOUNDATION & SUPERSTRUCTURE
 FIRST CLASS BRICK WORK IN CEMENT MORTAR (1:1.5:4)
 D.P.C..... 1" D.P.C. IN CEMENT CONCRETE (1:2:4)
 COLUMNS..... R.C.C.
 BEAMS..... R.C.C.
 FLOOR..... 1" F.P.S. OVER 3" R.C.C.
 ROOF..... 4" THK. R.C.C. ROOF
 LINTLS..... 6" THK. R.C.C. LINTLS.
 BRICKS..... REB- 6", TRAD- 10"
 DOORS..... D- 3'3"x7'0", D1- 3'0"x7'0", D2- 2'6"x7'0"
 WINDOWS..... W- 5'0"x4'0", W1- 4'0"x4'0", W2- 2'6"x4'0"
 VENTS..... V- 2'0"x2'0"

SCHEDULE
 D- 3'-6" X 7'-0" W- 5'-0" X 4'-0"
 D1- 3'-0" X 7'-0" W1- 4'-0" X 4'-0"
 D2- 2'-6" X 7'-0" W2- 4'-0" X 4'-0"
 V- 2'-0" X 2'-0"

DETAILS OF AREA
 LAND AREA : 1290 Sft.
 GROUND FLOOR AREA : 781.50 Sft.
 FIRST FLOOR AREA : 781.50 Sft.
 COVERED AREA : 1563.00 Sft.
 % OF PLINTH AREA : 60.58%
 F.A.R : 1.21

PLAN
 DETAILS OF COLUMN FOUNDATION
 SCALE - 1" = 2'-0"

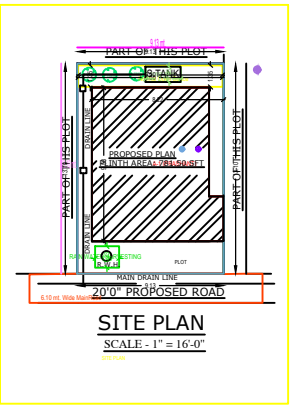

NO.	DESCRIPTION	DATE	BY	CHECKED BY
1	PRELIMINARY DESIGN	15/05/2024	PRASHANT KUMAR VERMA	ARCHITECT
2	FINAL DESIGN	20/05/2024	PRASHANT KUMAR VERMA	ARCHITECT
3	CONSTRUCTION SUPERVISION	25/05/2024	PRASHANT KUMAR VERMA	ARCHITECT
4	AS-BUILT DRAWINGS	30/05/2024	PRASHANT KUMAR VERMA	ARCHITECT

NO.	DESCRIPTION	DATE	BY	CHECKED BY
1	PROPOSED PLAN	15/05/2024	PRASHANT KUMAR VERMA	ARCHITECT
2	SECTION - XX'	15/05/2024	PRASHANT KUMAR VERMA	ARCHITECT
3	SECTION - YY'	15/05/2024	PRASHANT KUMAR VERMA	ARCHITECT
4	GROUND FLOOR PLAN	15/05/2024	PRASHANT KUMAR VERMA	ARCHITECT
5	FIRST FLOOR PLAN	15/05/2024	PRASHANT KUMAR VERMA	ARCHITECT
6	TERRACE FLOOR PLAN	15/05/2024	PRASHANT KUMAR VERMA	ARCHITECT
7	FRONT ELEVATION	15/05/2024	PRASHANT KUMAR VERMA	ARCHITECT
8	LEFT SIDE ELEVATION	15/05/2024	PRASHANT KUMAR VERMA	ARCHITECT
9	DETAILS OF SEPTIC TANK	15/05/2024	PRASHANT KUMAR VERMA	ARCHITECT
10	DETAILS OF RAIN WATER HARVESTING	15/05/2024	PRASHANT KUMAR VERMA	ARCHITECT
11	DETAILS OF COLUMN FOUNDATION	15/05/2024	PRASHANT KUMAR VERMA	ARCHITECT
12	KEY PLAN	15/05/2024	PRASHANT KUMAR VERMA	ARCHITECT
13	LOCATION PLAN	15/05/2024	PRASHANT KUMAR VERMA	ARCHITECT
14	FRONT ELEVATION	15/05/2024	PRASHANT KUMAR VERMA	ARCHITECT
15	LEFT SIDE ELEVATION	15/05/2024	PRASHANT KUMAR VERMA	ARCHITECT
16	SECTION - XX'	15/05/2024	PRASHANT KUMAR VERMA	ARCHITECT
17	SECTION - YY'	15/05/2024	PRASHANT KUMAR VERMA	ARCHITECT
18	GROUND FLOOR PLAN	15/05/2024	PRASHANT KUMAR VERMA	ARCHITECT
19	FIRST FLOOR PLAN	15/05/2024	PRASHANT KUMAR VERMA	ARCHITECT
20	TERRACE FLOOR PLAN	15/05/2024	PRASHANT KUMAR VERMA	ARCHITECT
21	FRONT ELEVATION	15/05/2024	PRASHANT KUMAR VERMA	ARCHITECT
22	LEFT SIDE ELEVATION	15/05/2024	PRASHANT KUMAR VERMA	ARCHITECT
23	SECTION - XX'	15/05/2024	PRASHANT KUMAR VERMA	ARCHITECT
24	SECTION - YY'	15/05/2024	PRASHANT KUMAR VERMA	ARCHITECT
25	GROUND FLOOR PLAN	15/05/2024	PRASHANT KUMAR VERMA	ARCHITECT
26	FIRST FLOOR PLAN	15/05/2024	PRASHANT KUMAR VERMA	ARCHITECT
27	TERRACE FLOOR PLAN	15/05/2024	PRASHANT KUMAR VERMA	ARCHITECT
28	FRONT ELEVATION	15/05/2024	PRASHANT KUMAR VERMA	ARCHITECT
29	LEFT SIDE ELEVATION	15/05/2024	PRASHANT KUMAR VERMA	ARCHITECT
30	SECTION - XX'	15/05/2024	PRASHANT KUMAR VERMA	ARCHITECT
31	SECTION - YY'	15/05/2024	PRASHANT KUMAR VERMA	ARCHITECT
32	GROUND FLOOR PLAN	15/05/2024	PRASHANT KUMAR VERMA	ARCHITECT
33	FIRST FLOOR PLAN	15/05/2024	PRASHANT KUMAR VERMA	ARCHITECT
34	TERRACE FLOOR PLAN	15/05/2024	PRASHANT KUMAR VERMA	ARCHITECT
139	TERRACE FLOOR PLAN	15/05/2024	PRASHANT KUMAR VERMA	ARCHITECT
140	FRONT ELEVATION	15/05/2024	PRASHANT KUMAR VERMA	ARCHITECT
141	LEFT SIDE ELEVATION	15/05/2024	PRASHANT KUMAR VERMA	ARCHITECT
142	SECTION - XX'	15/05/2024	PRASHANT KUMAR VERMA	ARCHITECT
143	SECTION - YY'	15/05/2024	PRASHANT KUMAR VERMA	ARCHITECT
144	GROUND FLOOR PLAN	15/05/2024	PRASHANT KUMAR VERMA	ARCHITECT
145	FIRST FLOOR PLAN	15/05/2024	PRASHANT KUMAR VERMA	ARCHITECT
146	TERRACE FLOOR PLAN	15/05/2024	PRASHANT KUMAR VERMA	ARCHITECT
147	FRONT ELEVATION	15/05/2024	PRASHANT KUMAR VERMA	ARCHITECT
148	LEFT SIDE ELEVATION	15/05/2024	PRASHANT KUMAR VERMA	ARCHITECT
149	SECTION - XX'	15/05/2024	PRASHANT KUMAR VERMA	ARCHITECT
150	SECTION - YY'	15/05/2024	PRASHANT KUMAR VERMA	ARCHITECT

Schedule of Joist

NO.	DESCRIPTION	DATE	BY	CHECKED BY
1	PRELIMINARY DESIGN	15/05/2024	PRASHANT KUMAR VERMA	ARCHITECT
2	FINAL DESIGN	20/05/2024	PRASHANT KUMAR VERMA	ARCHITECT
3	CONSTRUCTION SUPERVISION	25/05/2024	PRASHANT KUMAR VERMA	ARCHITECT
4	AS-BUILT DRAWINGS	30/05/2024	PRASHANT KUMAR VERMA	ARCHITECT

ONDA Table for Building A (PRASHANT)

NO.	DESCRIPTION	DATE	BY	CHECKED BY
1	PRELIMINARY DESIGN	15/05/2024	PRASHANT KUMAR VERMA	ARCHITECT
2	FINAL DESIGN	20/05/2024	PRASHANT KUMAR VERMA	ARCHITECT
3	CONSTRUCTION SUPERVISION	25/05/2024	PRASHANT KUMAR VERMA	ARCHITECT
4	AS-BUILT DRAWINGS	30/05/2024	PRASHANT KUMAR VERMA	ARCHITECT