











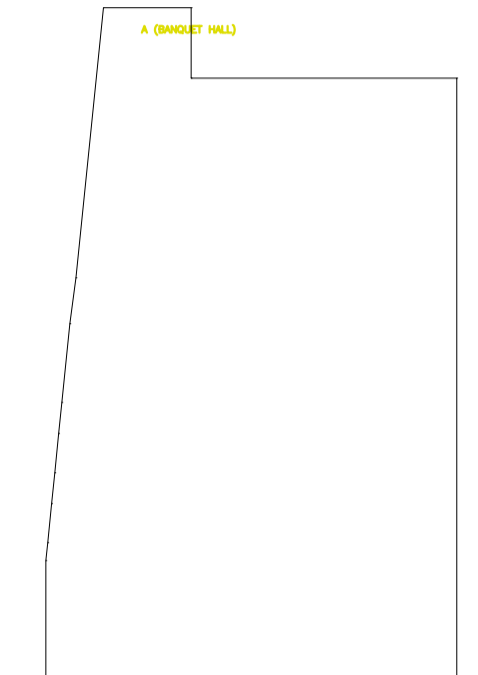



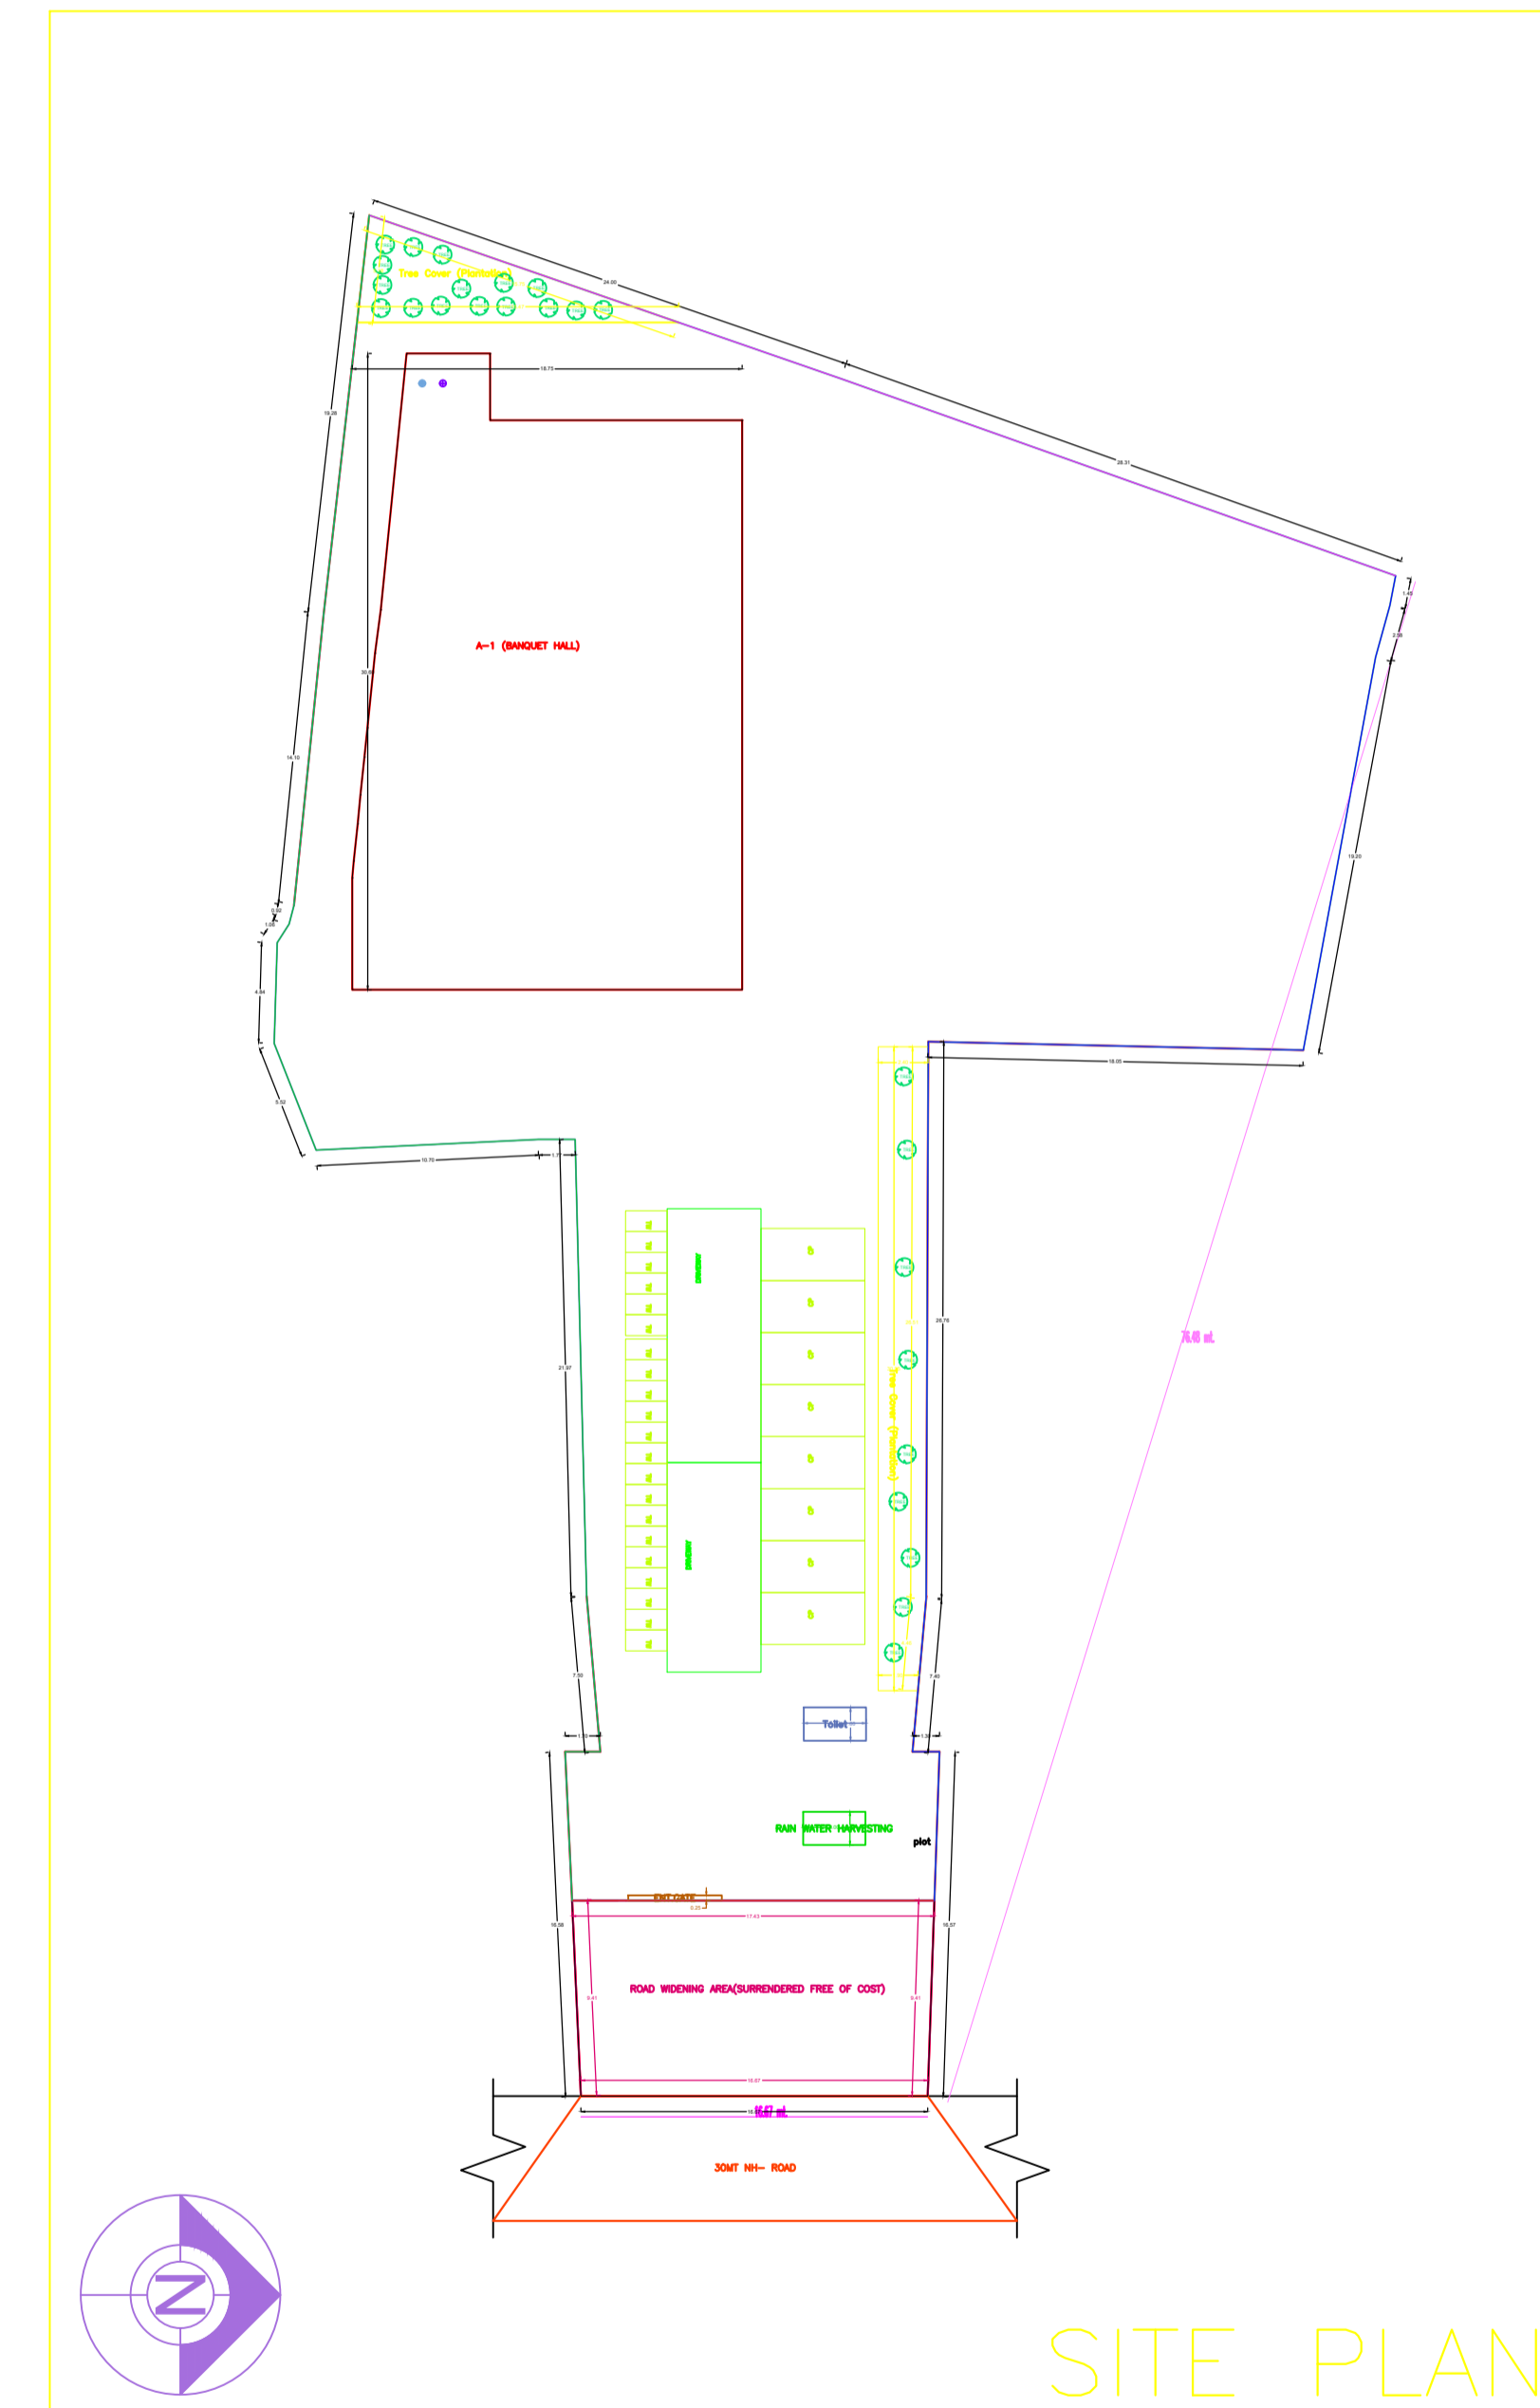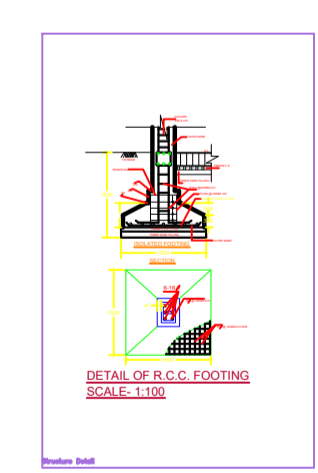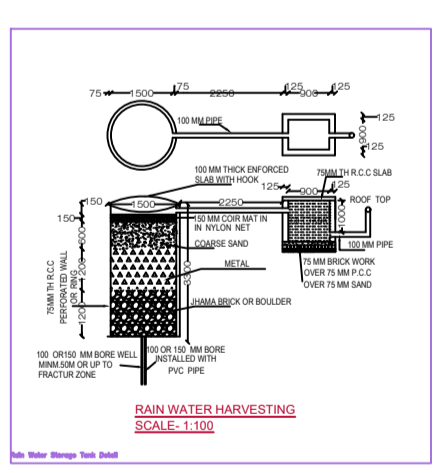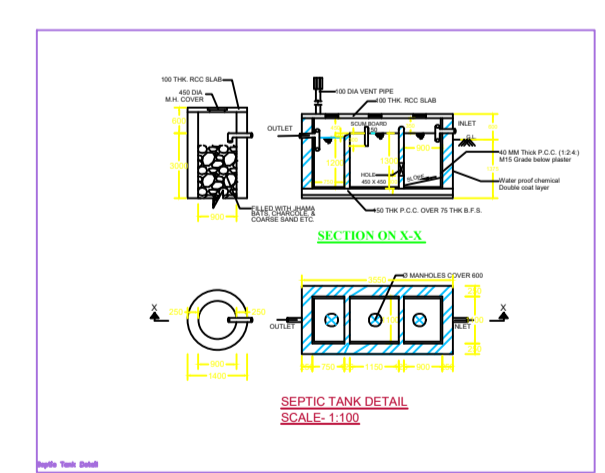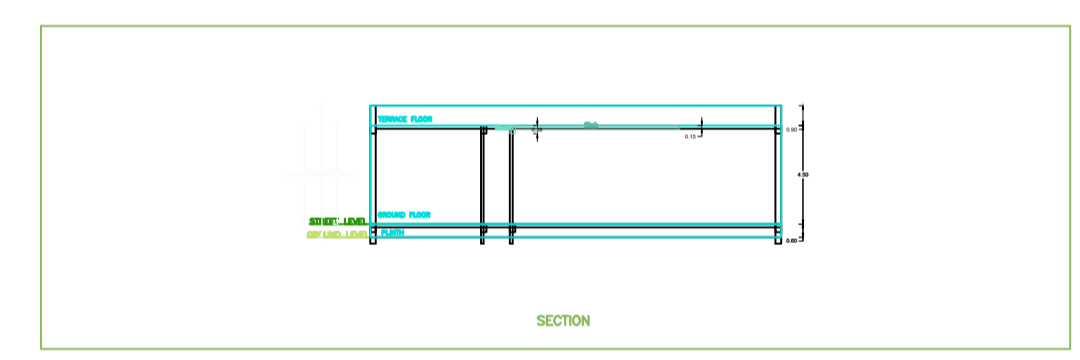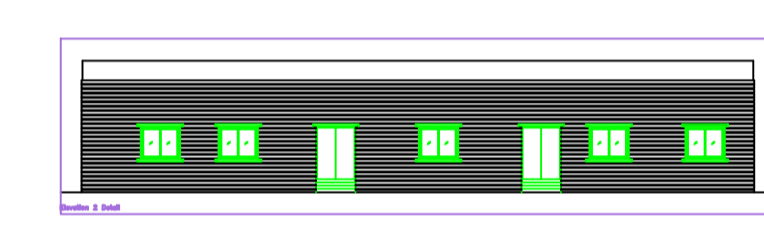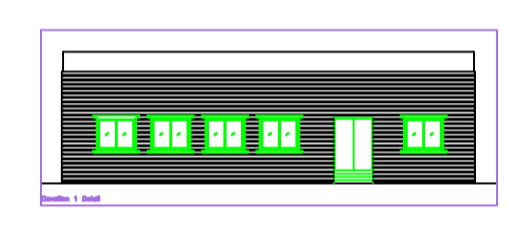

SITE PLAN