
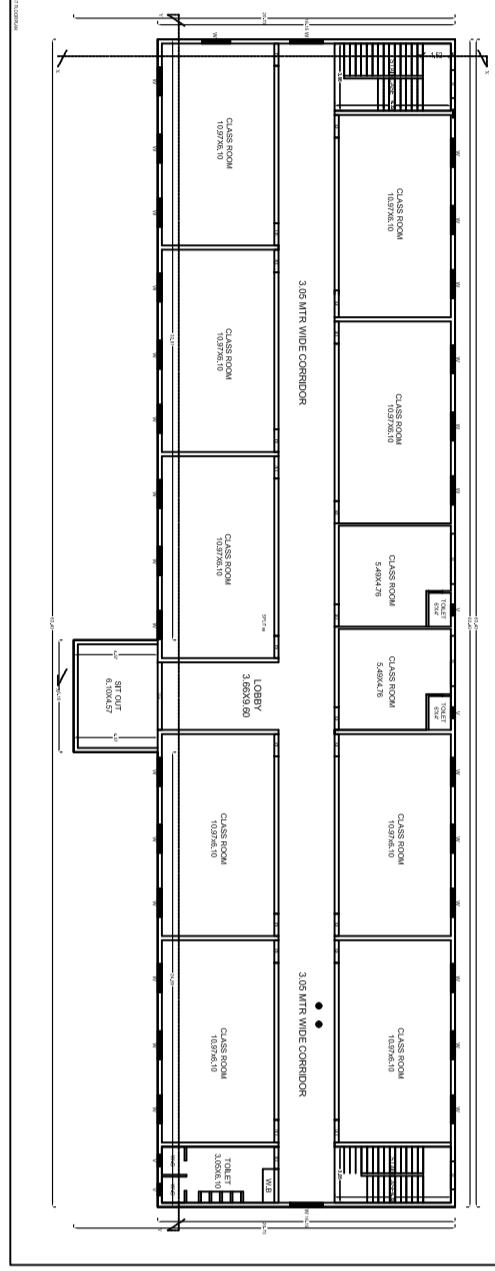
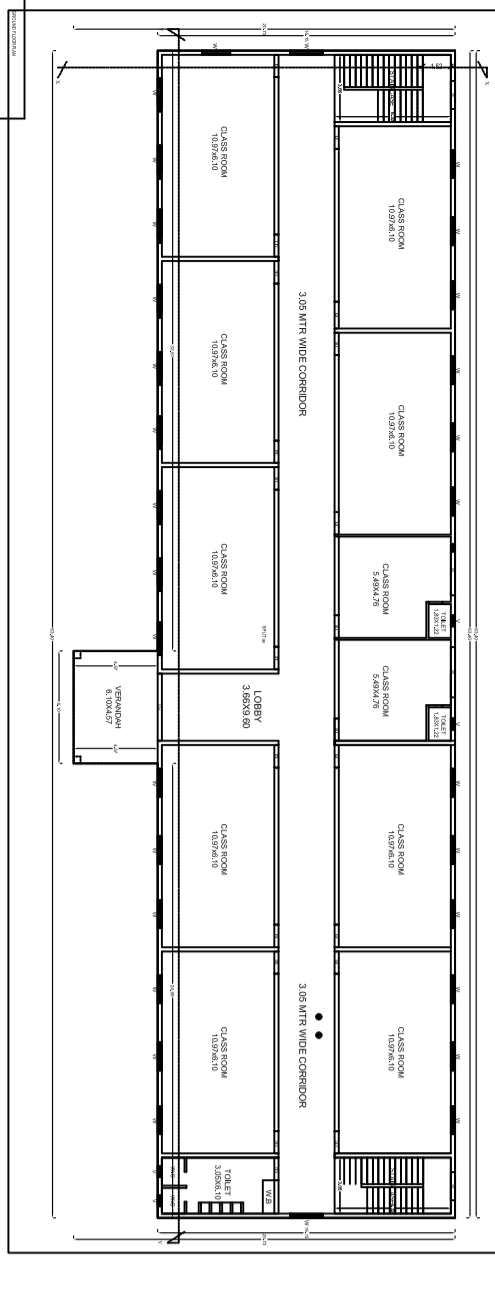
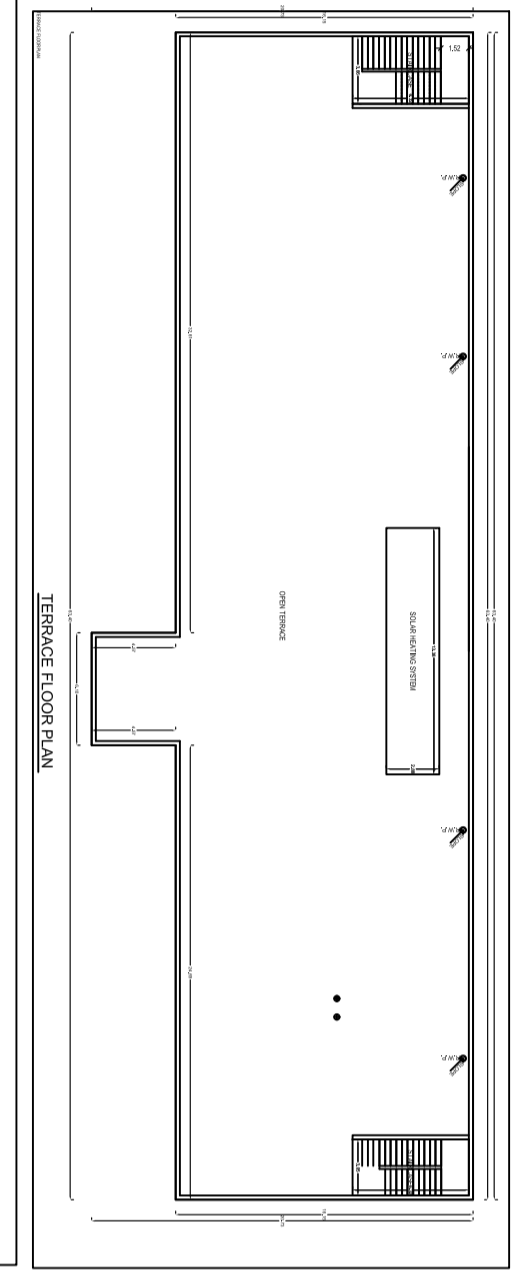
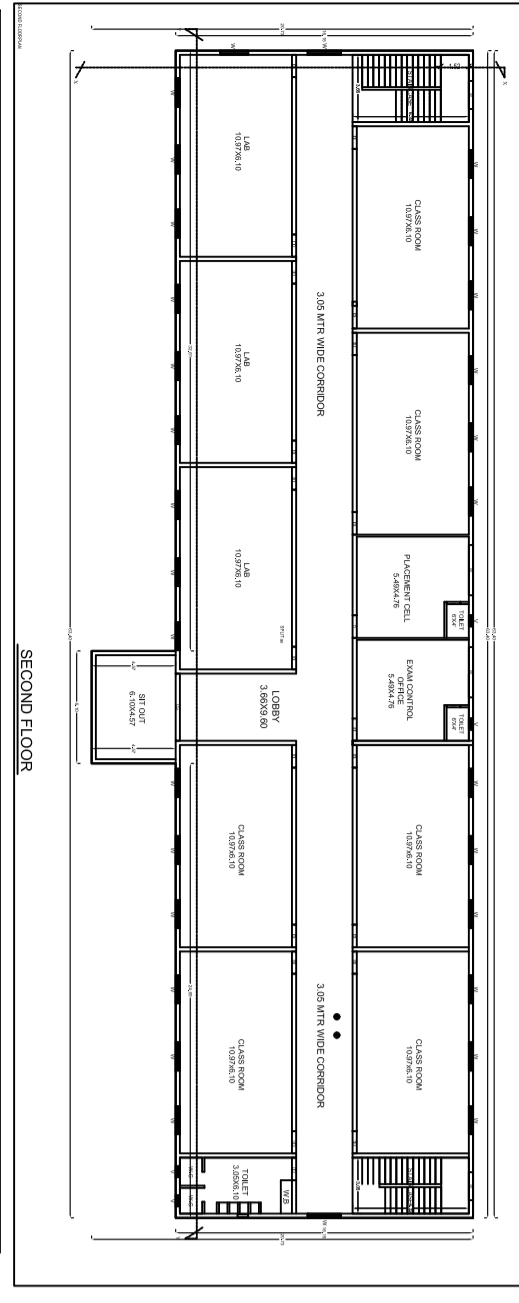
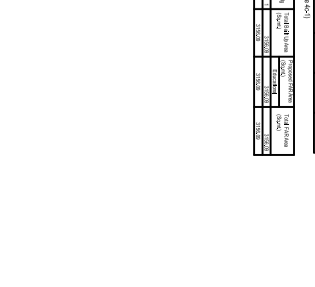
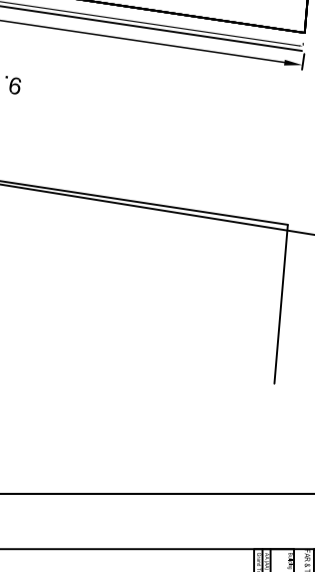
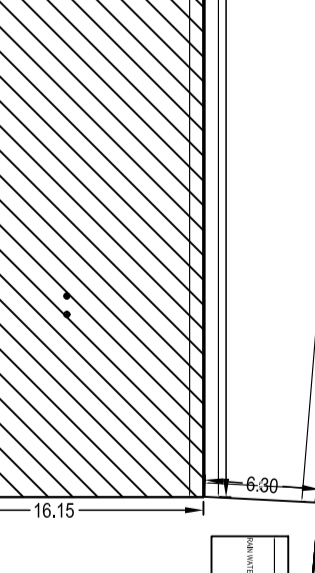
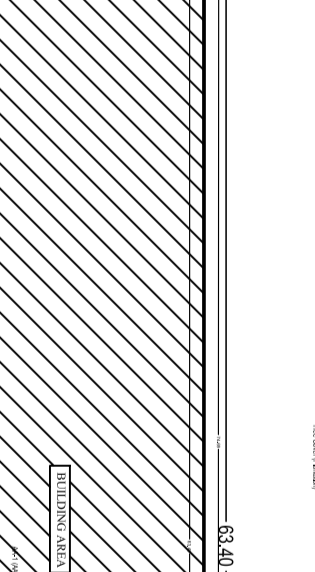
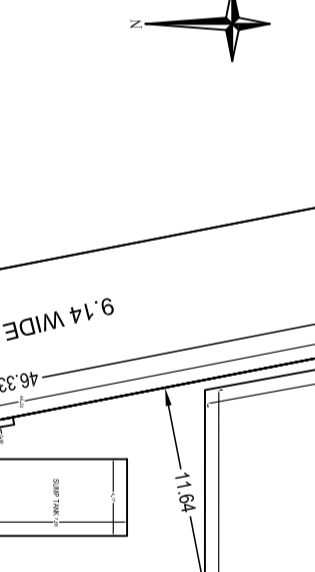
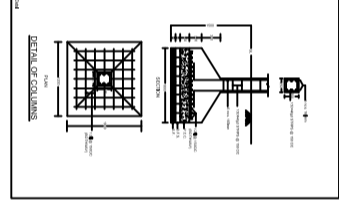
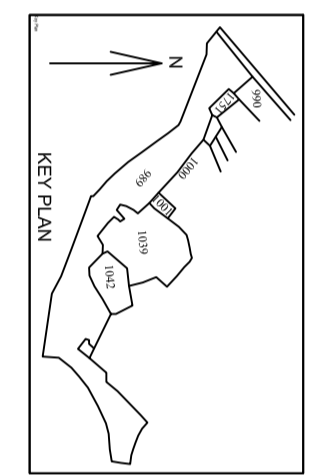
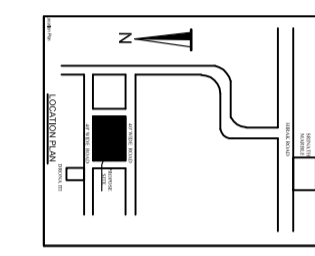
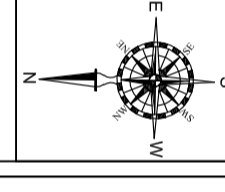
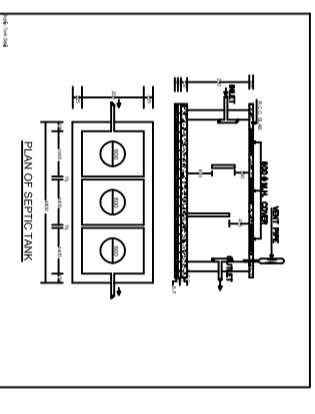
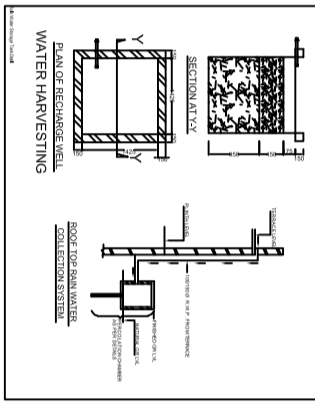
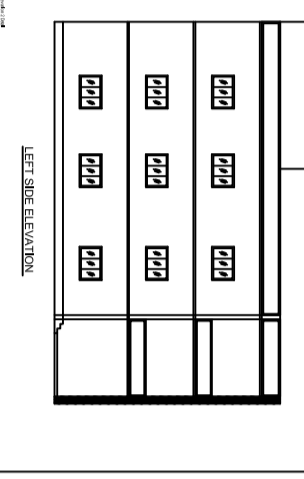


1. ALL DIMENSIONS ARE IN METERS UNLESS OTHERWISE SPECIFIED.

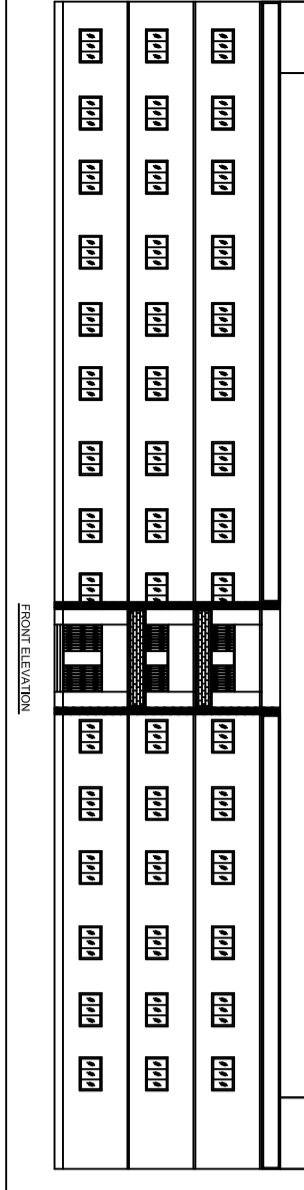

SECOND FLOOR





















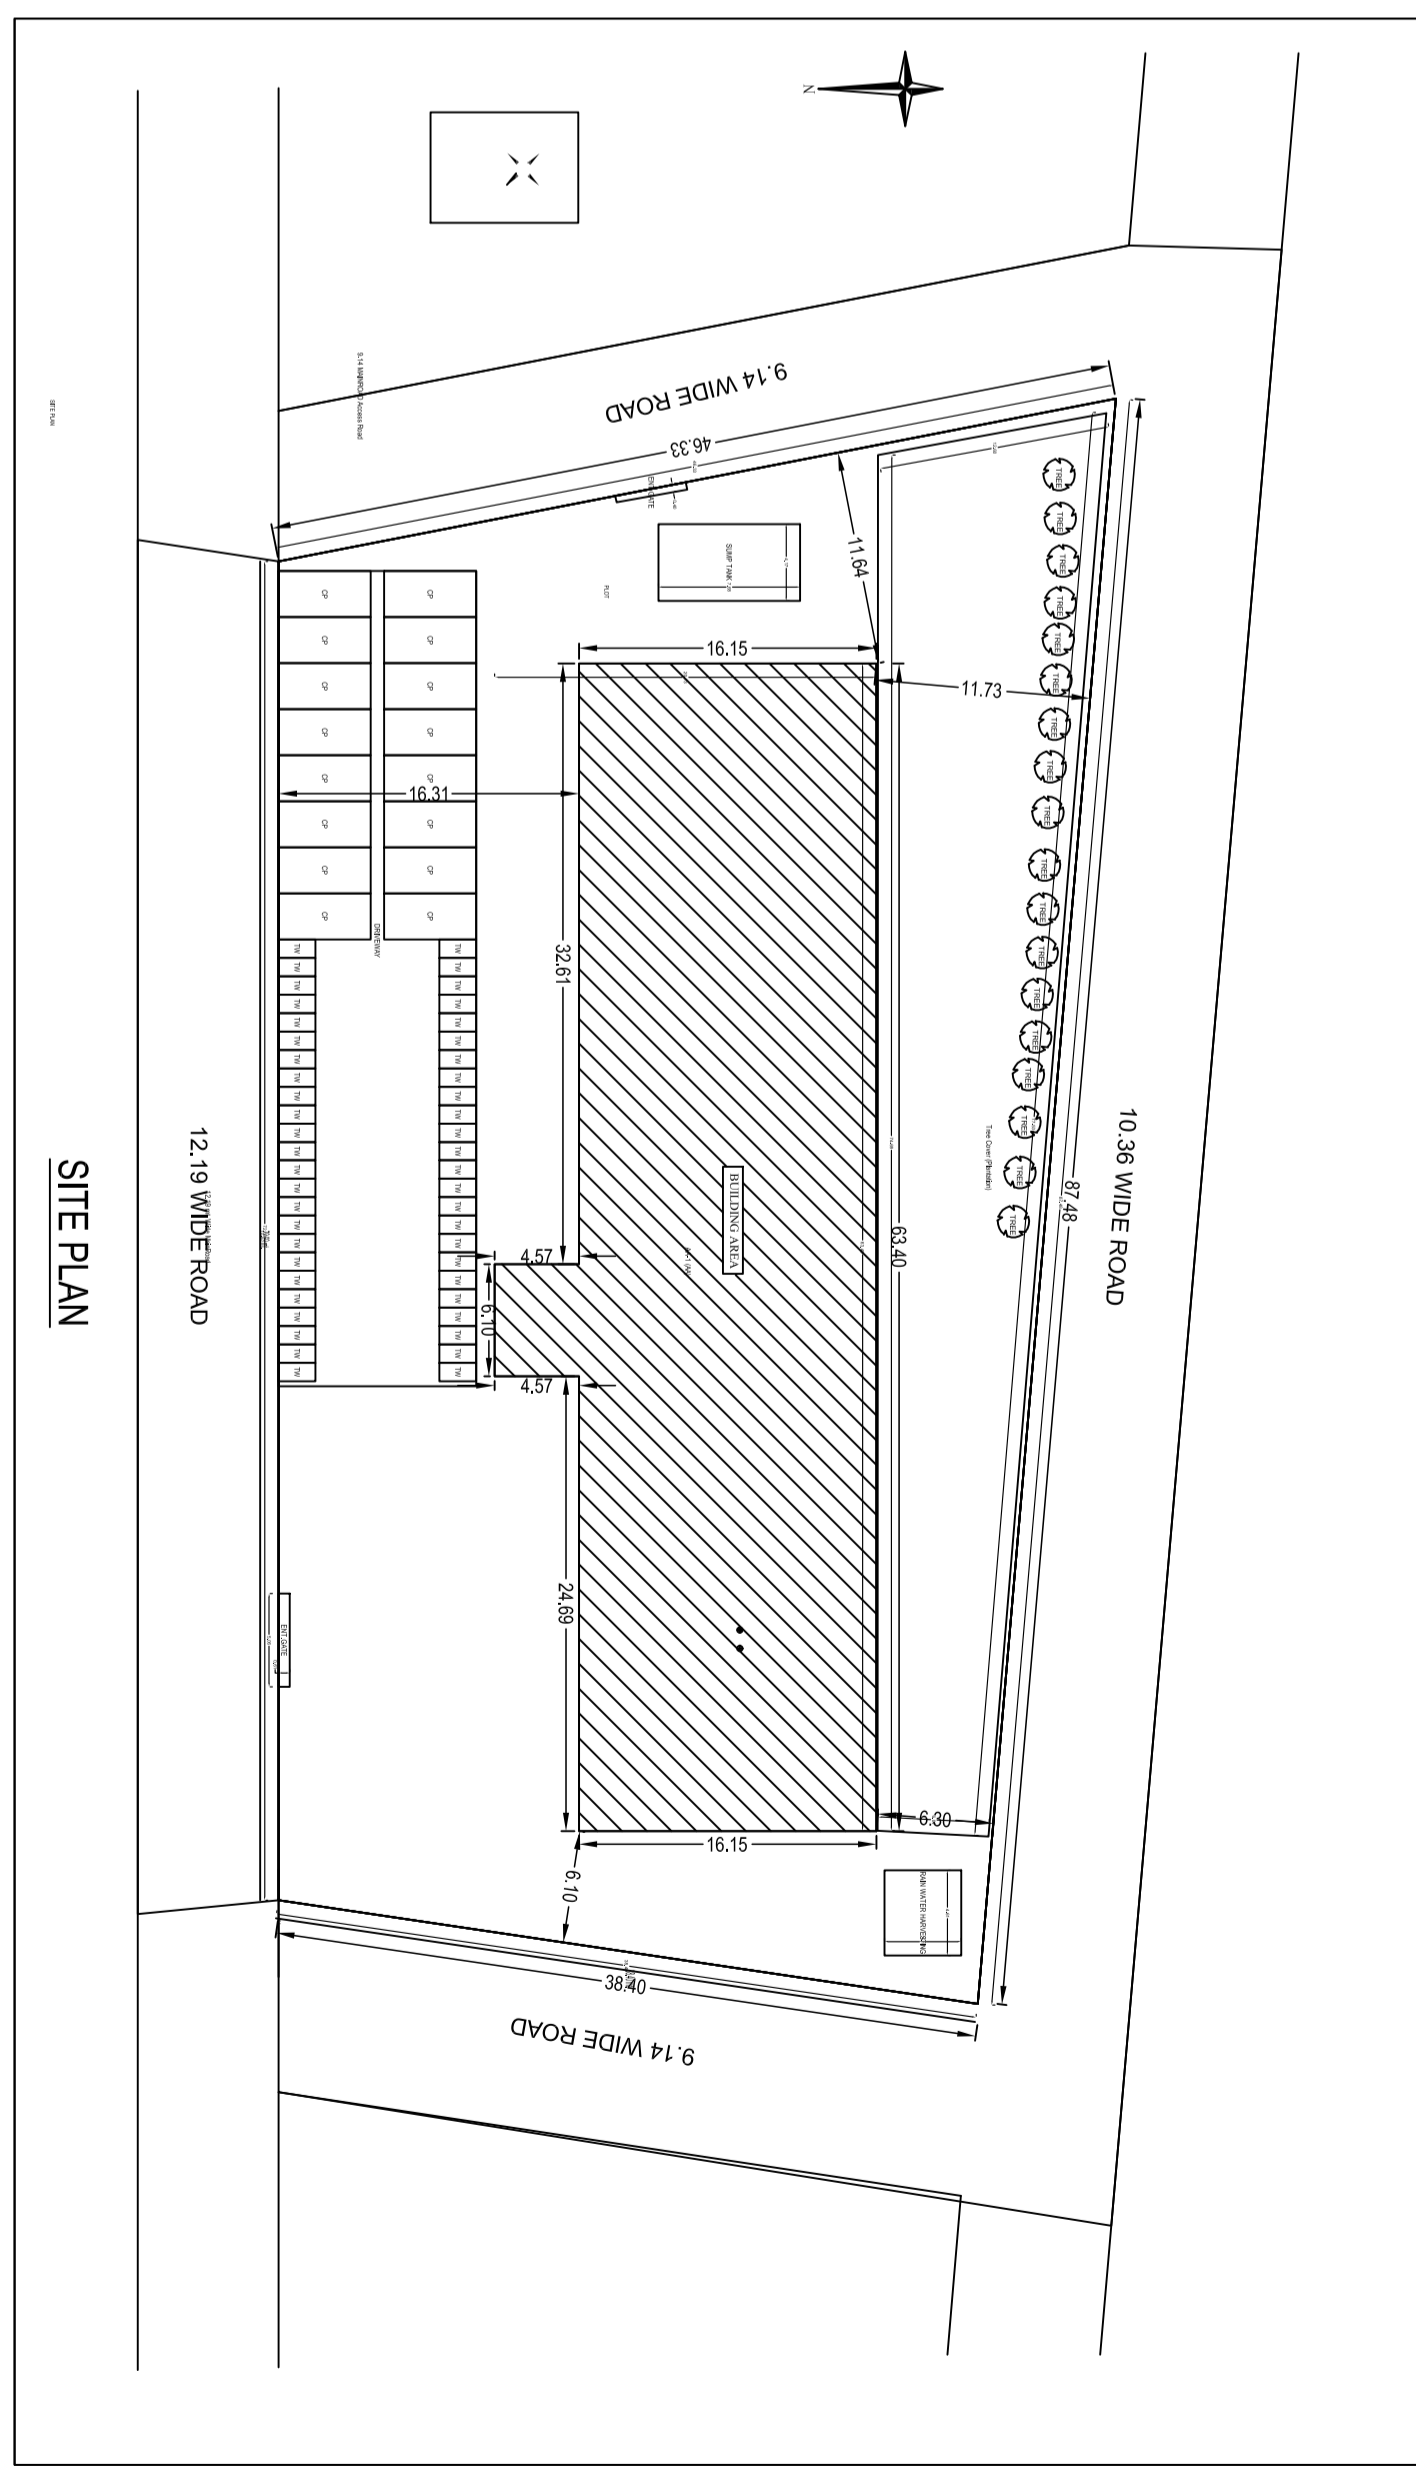

SITE PLAN

