


TITLE OF DRAWING
 PLAN OF THE PROPOSED SCHOOL BUILDING OF SAMADHAN SIKSHA DAAN KI NAI PATSHALA
 ITS SECRETARY SRI CHANDAN SINGH S/O RAM SINGH ON PART OF C.S. PLOT NO - 1138, 1502,
 1503, 1504, 1505, 1506, 1507, 1508, 1512, 1593, 1594, 1595, (OLD), 2724, 2740, 2761, 2762, 2763,
 2765, 2767, 2769, 2770, 2771, 2772, 2773, 2774, 2775, 2778, 2779, 2780, 2781, 2782, 2783, 2784,
 2791, 2793, (NEW) UNDER KHATA NO - 01, 59, 67, 69, 81, 91, 128, (OLD), 06, 07, 147, 219,
 538 (NEW) IN MOUZA - KHARKABAD NO - 222 IN THE DISTRICT OF DHANBAD, (JHARKHAND).

SIGNATURE OF SECRETARY

SIGNATURE OF ENGINEER

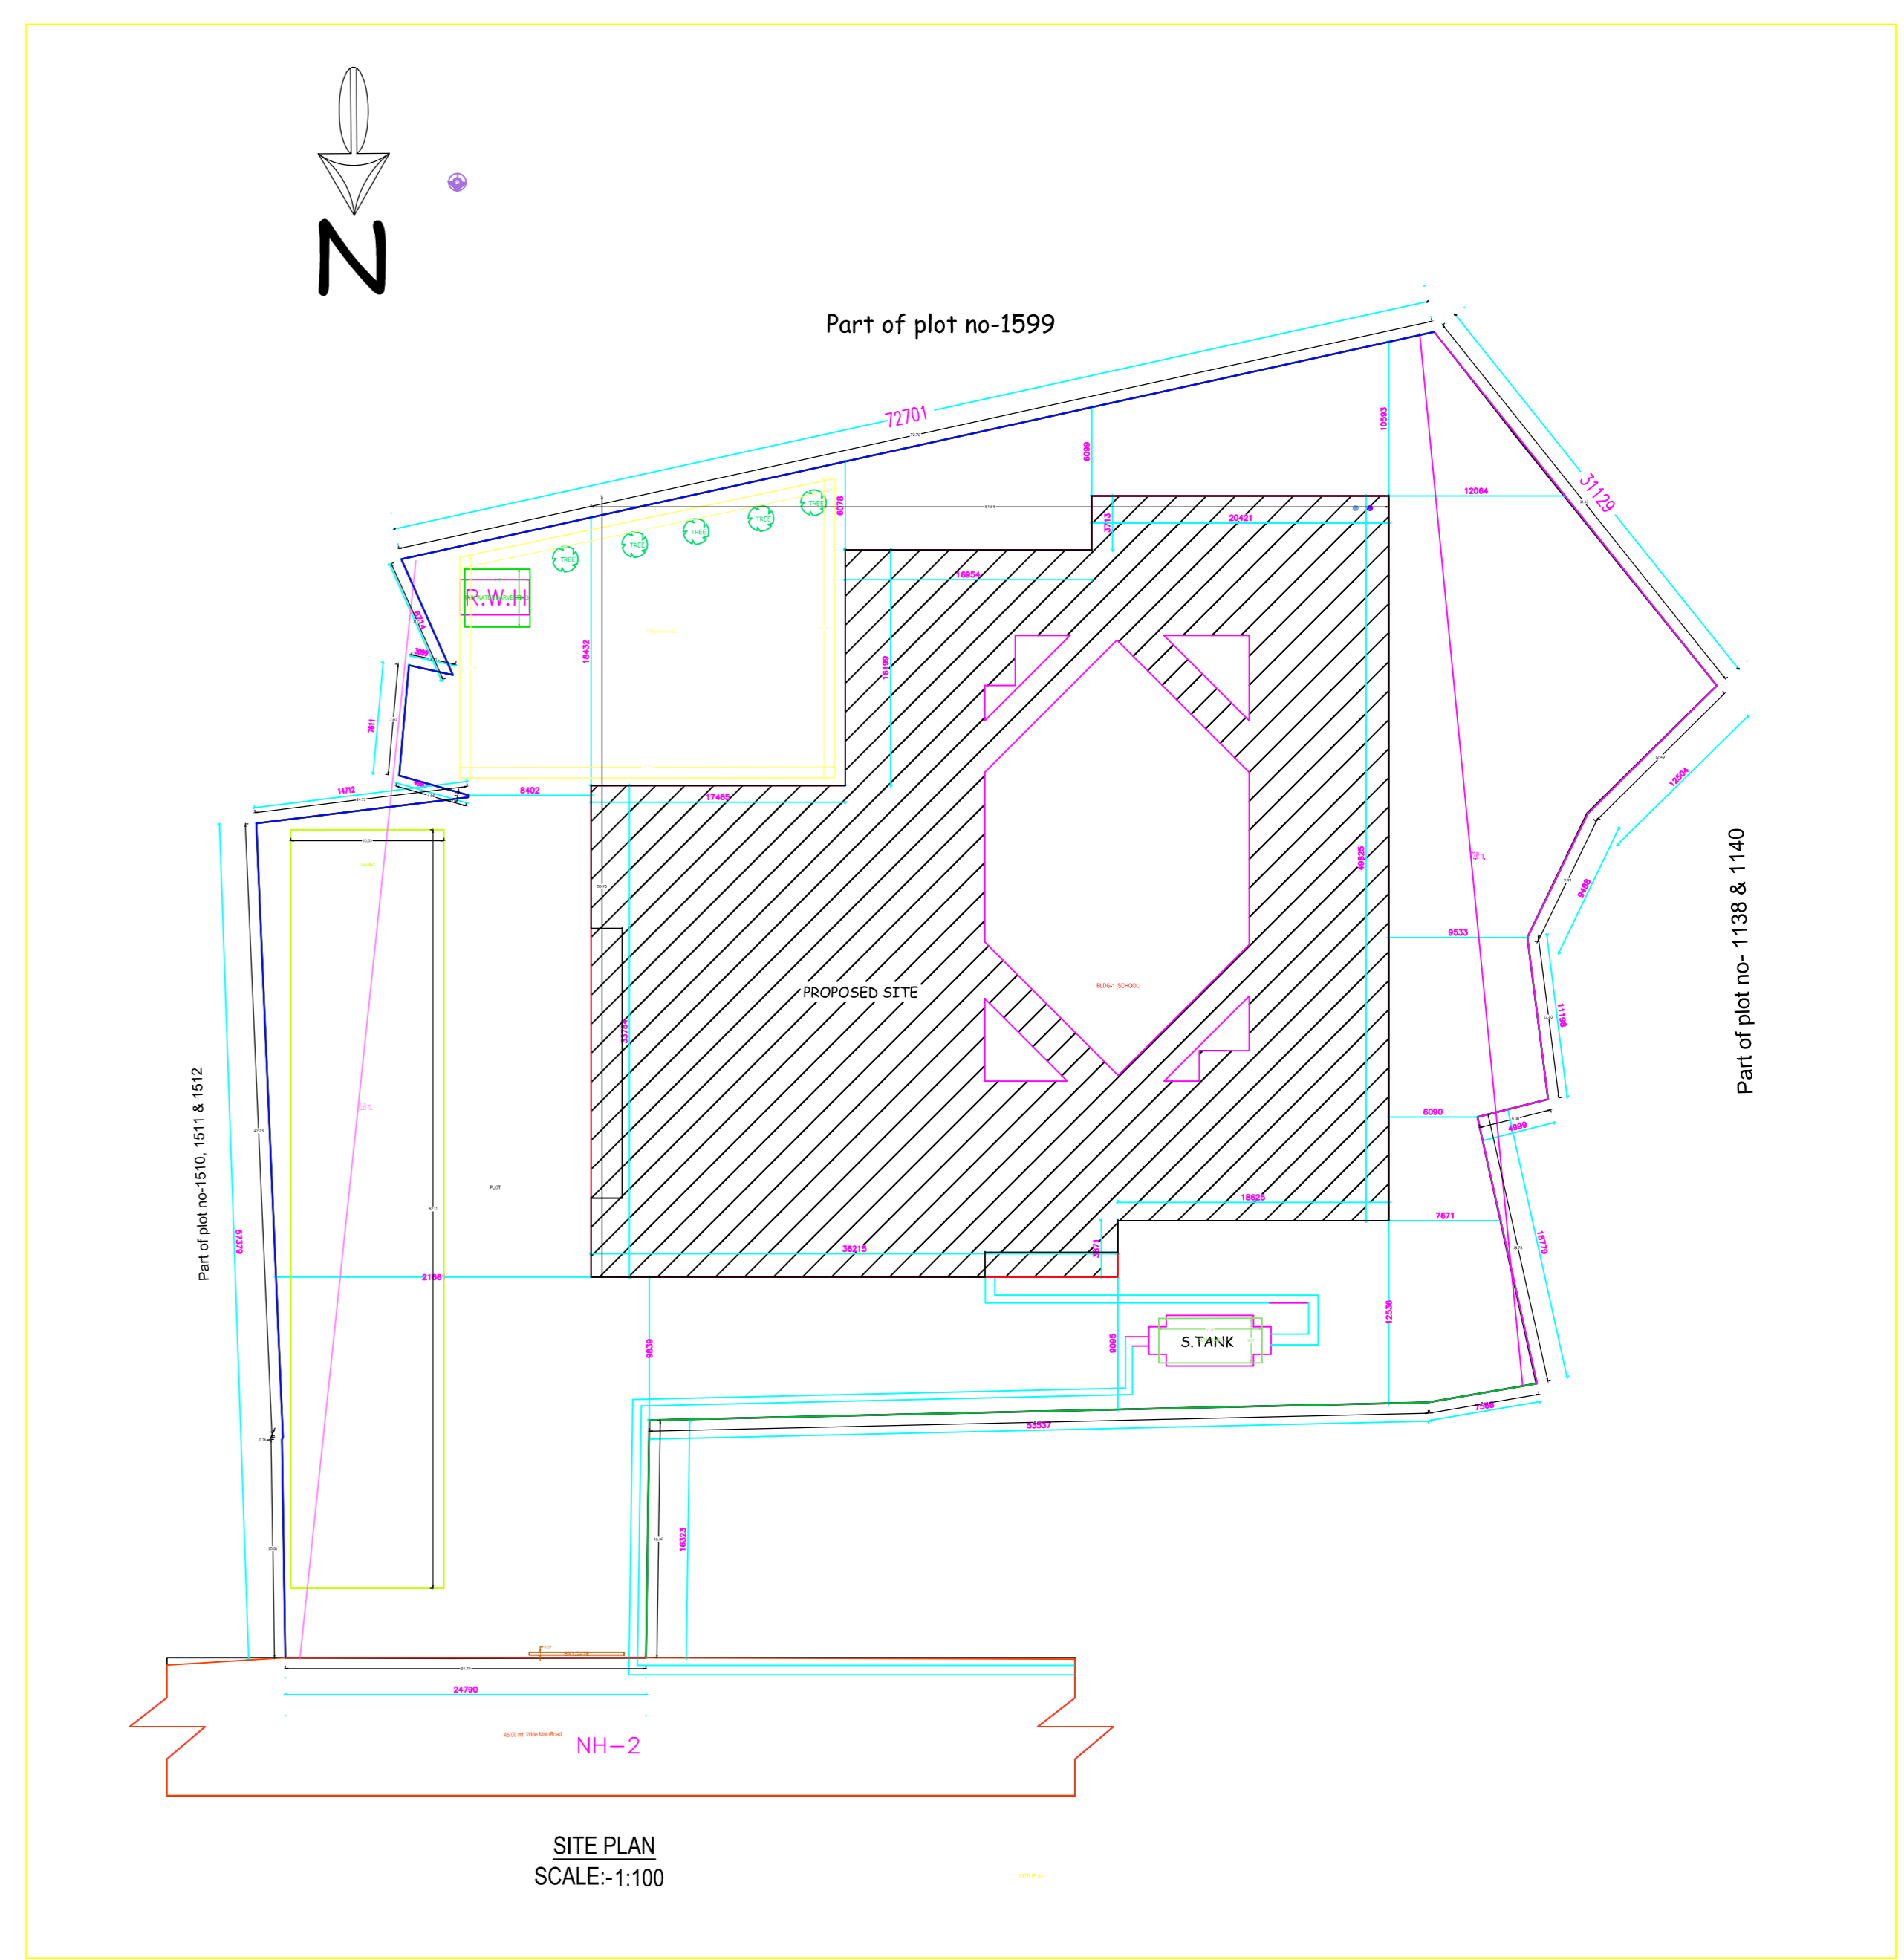

| NO. | REVISION | DATE |
|-----|----------|------|
| | | |
| | | |
| | | |
| | | |

| NO. | REVISION | DATE |
|-----|----------|------|
| | | |
| | | |
| | | |
| | | |