
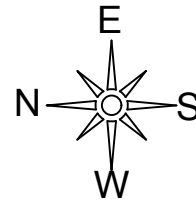


KEY PLAN

NOT TO SCALE

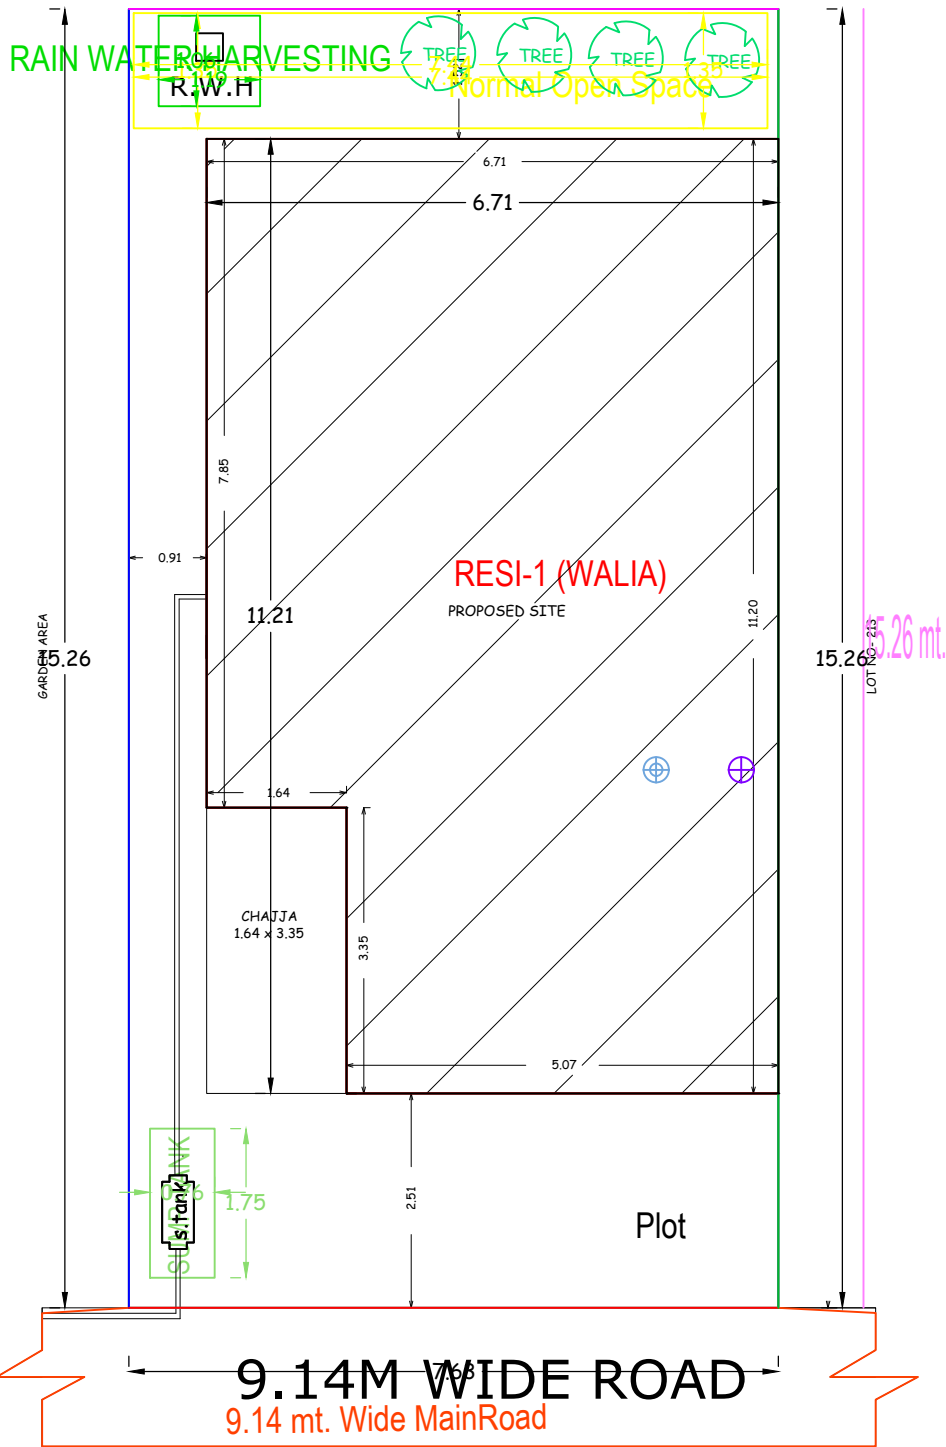

SITE PLAN

SCALE :- 1IN=200

SITE PLAN