
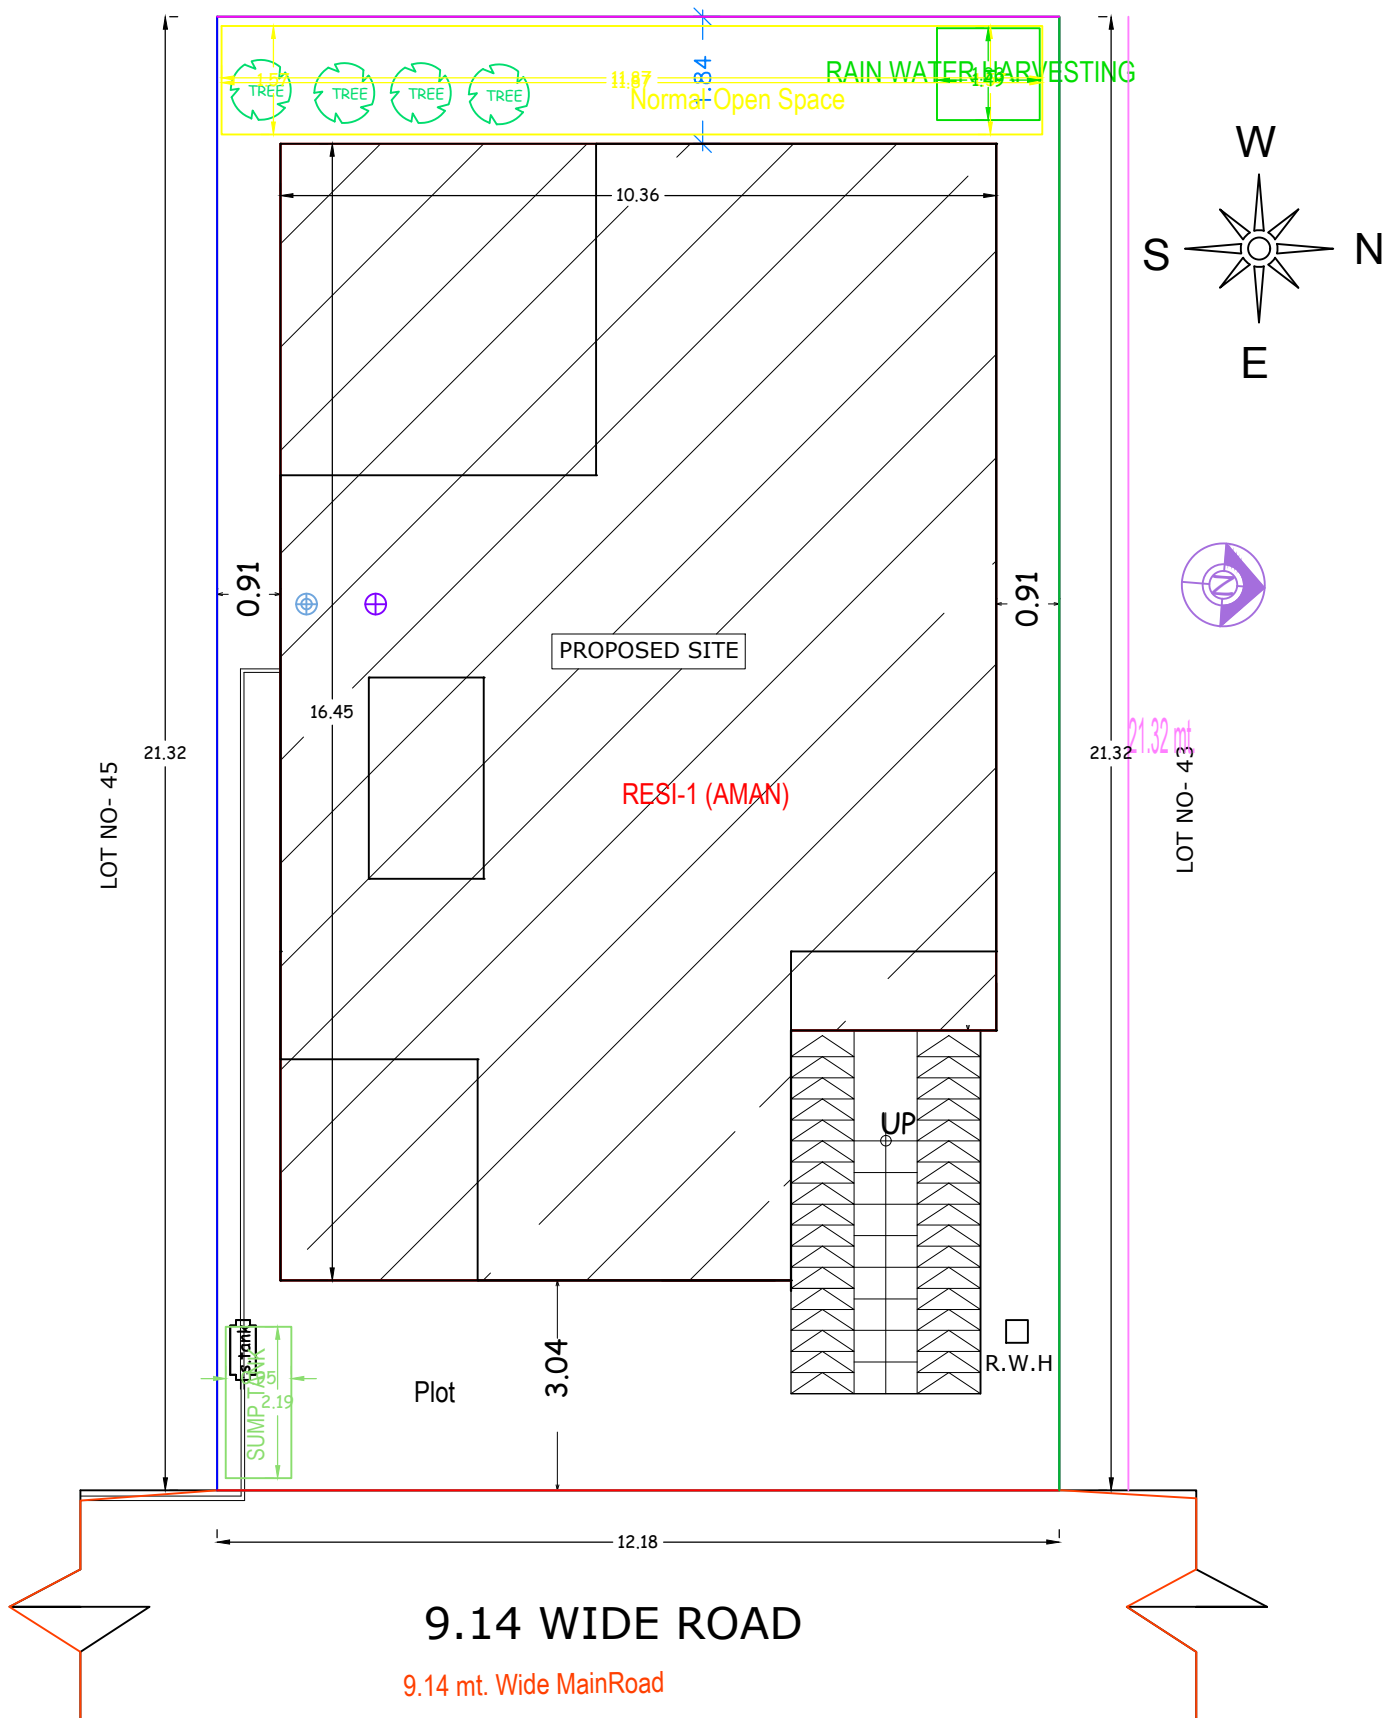


**KEY PLAN**

NOT TO SCALE

LOT NO- 42

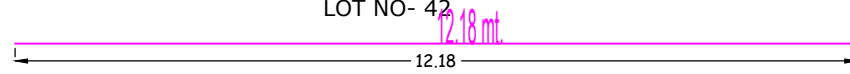

**SITE PLAN**

SCALE :- 1IN=200

SITE PLAN